


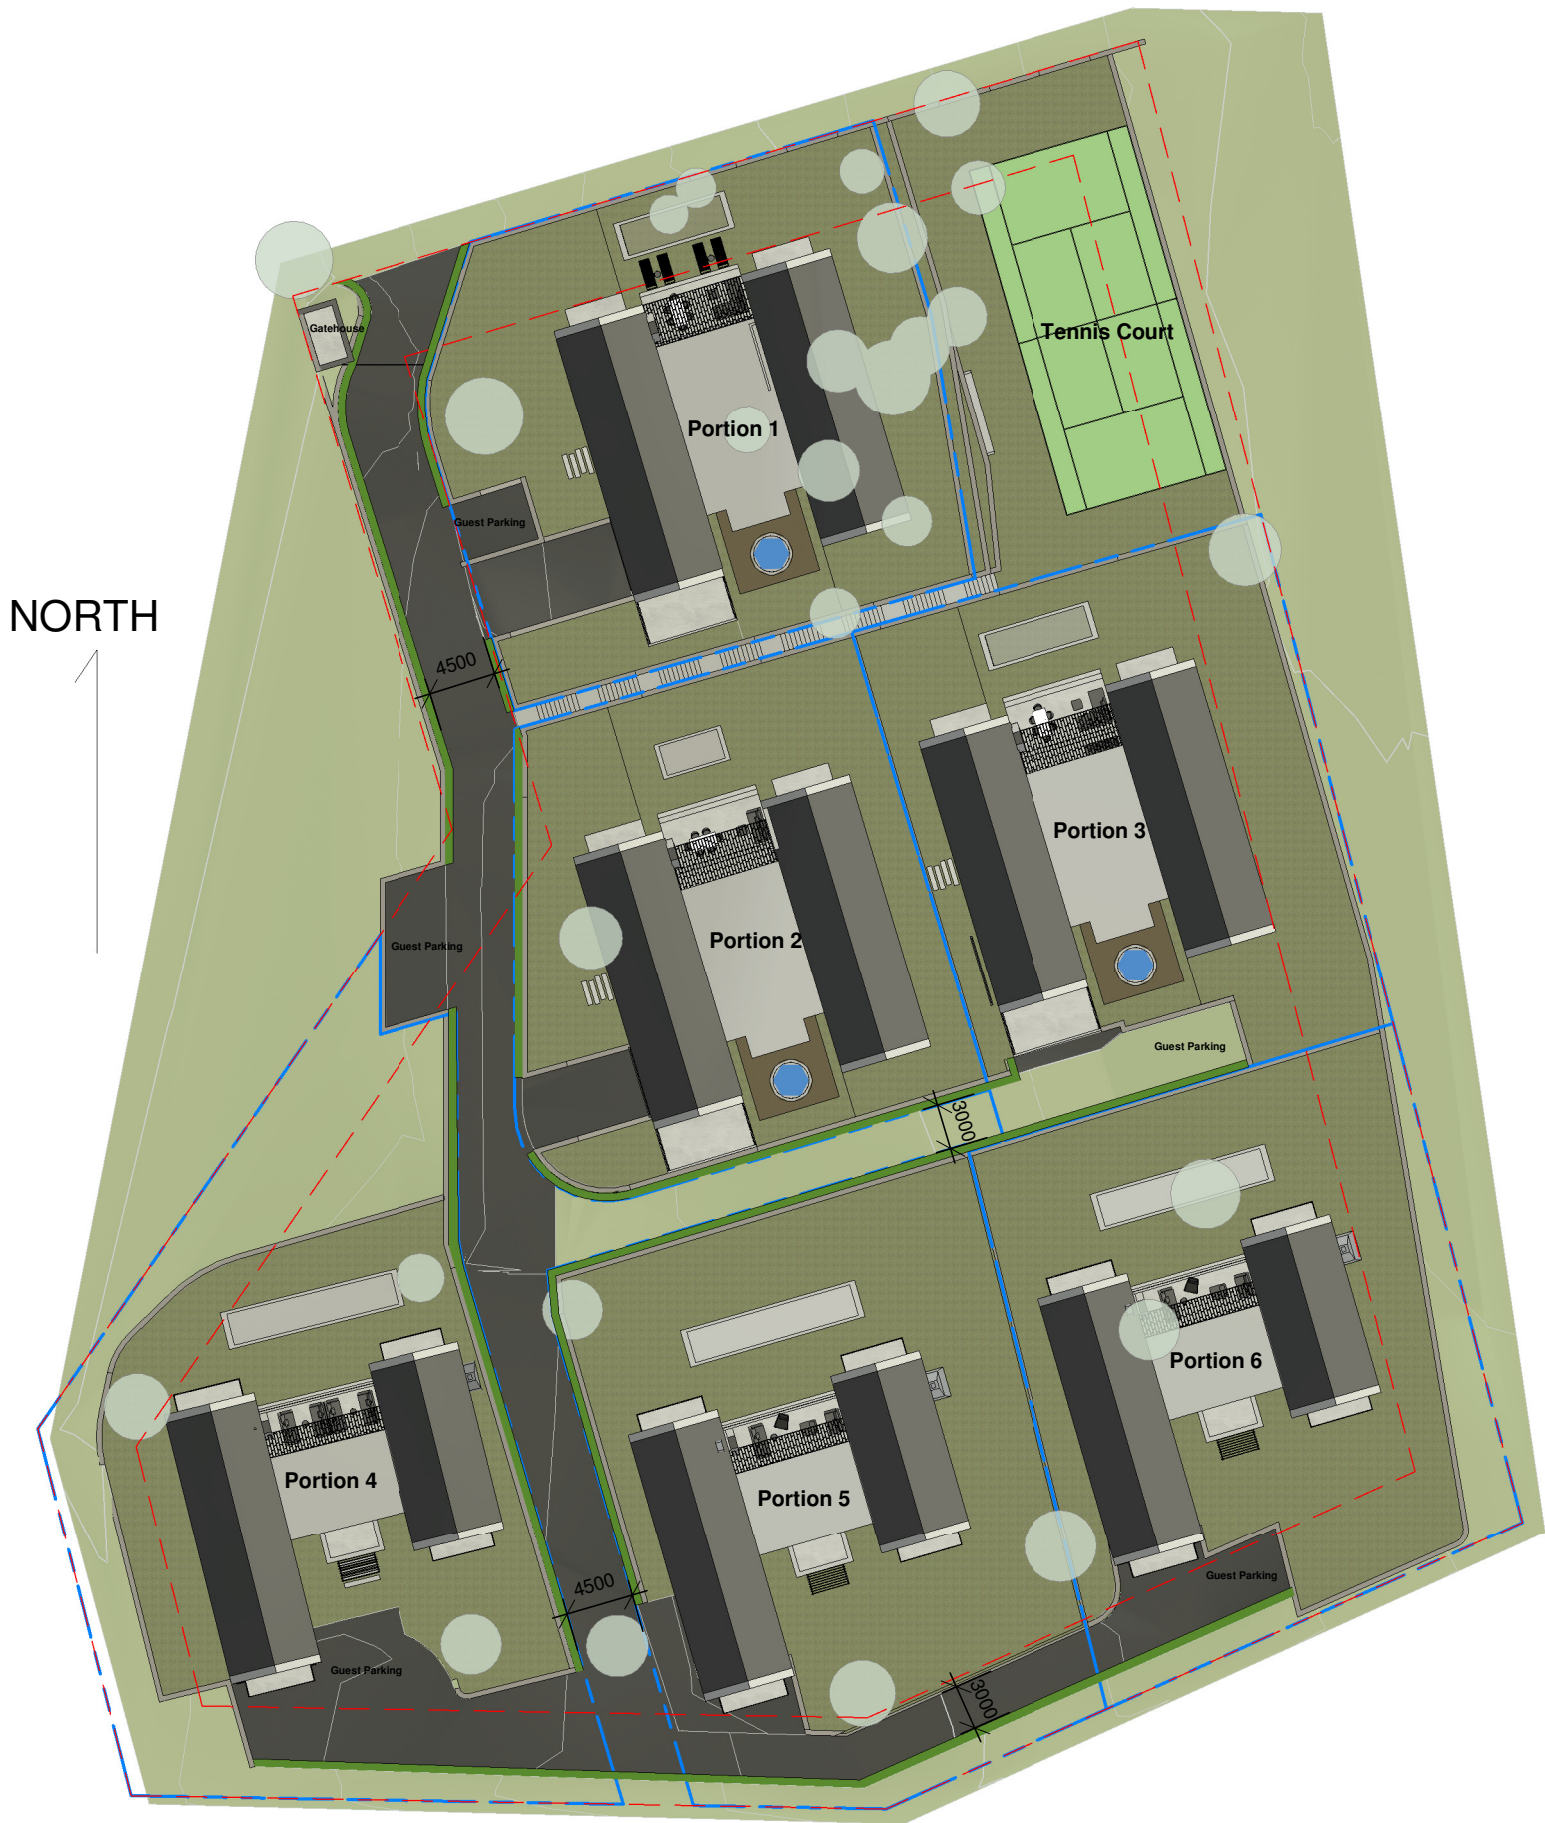

SITE INFORMATION			
PORTION NR	ERF SIZE	PROPOSED HOUSE TYPE	HOUSE SIZE
Portion 1	1000.14m ²	SiEGLe	294.76m ²
Portion 2	873.94m ²	Storey SiEGLe	294.76m ²
Portion 3	961.71m ²	Storey SiEGLe	294.76m ²
Portion 4	1313.21m ²	Storey Double Storey	443.05m ²
Portion 5	1124.68m ²	Double Storey	443.05m ²
Portion 6	1060.04m ²	Double Storey	443.05m ²

FOR CLIENT
DESIGN BY

Richard Goudvis
JBA


DRAWING SHEET NUMBER
SHEET NAME

DC_A1000
Site Plan

SCALE As indicated

JACOBOTHA ARCHITECTS

• 12th Floor, The Towers, 2 Hertzog Blvd, Cape Town, 8000
• info@jacobotha.com • +2721 403 6435 • +2763 288 3777

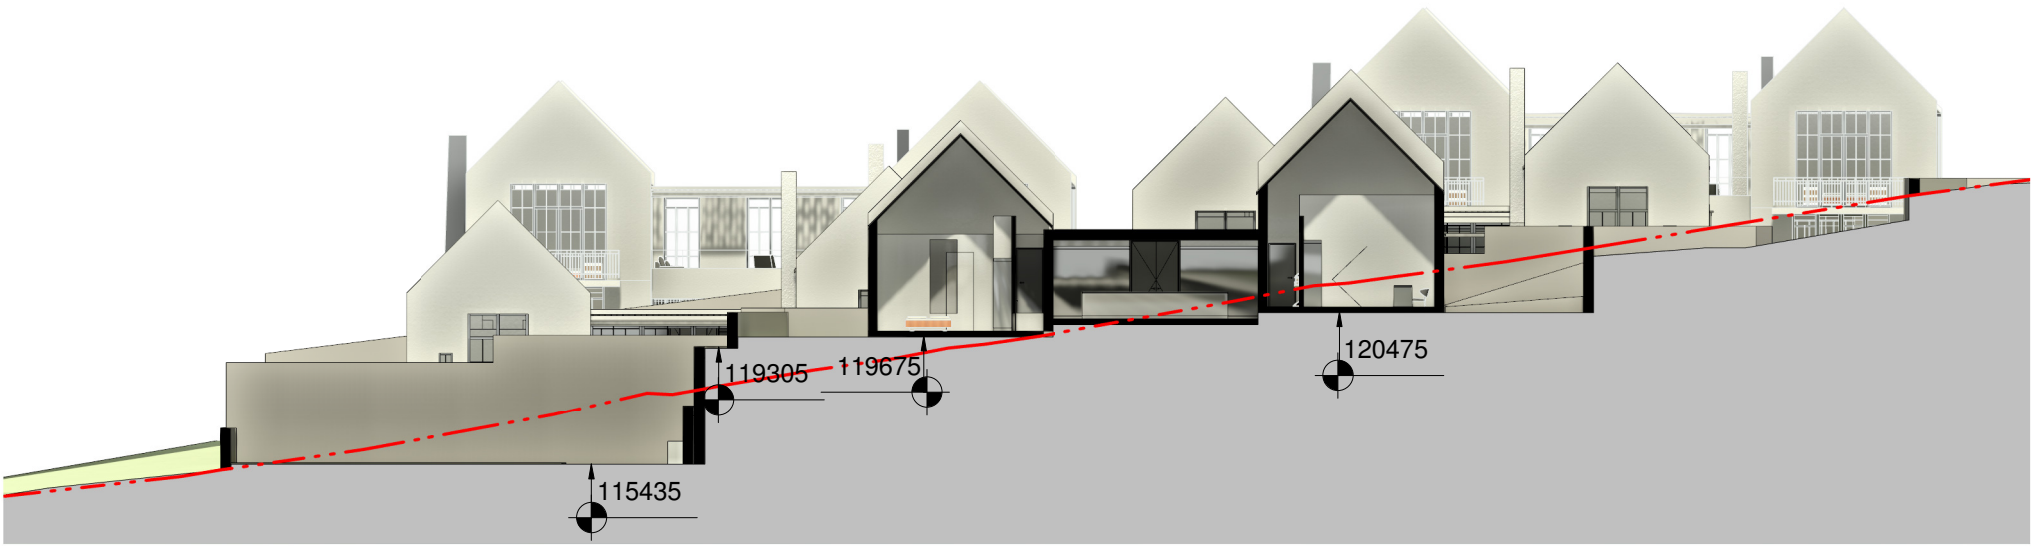

1 DC A1001 (Section) A-A - Overall
1 : 250



2 DC A1001 (Section) B-B - Overall
1 : 250



3 DC A1003 (Section) C-C - Overall
1 : 250

FOR CLIENT Richard Goudvis
DESIGN BY JBA

DRAWING SHEET NUMBER DC_A3000
SHEET NAME Overall Site Sections

SCALE 1 : 250

JACOBOTHA ARCHITECTS
• 12th Floor, The Towers, 2 Hertzog Blvd, Cape Town, 8000
• info@jacobotha.com • +2721 403 6435 • +2763 288 3777