





CABINETRY DETAILS

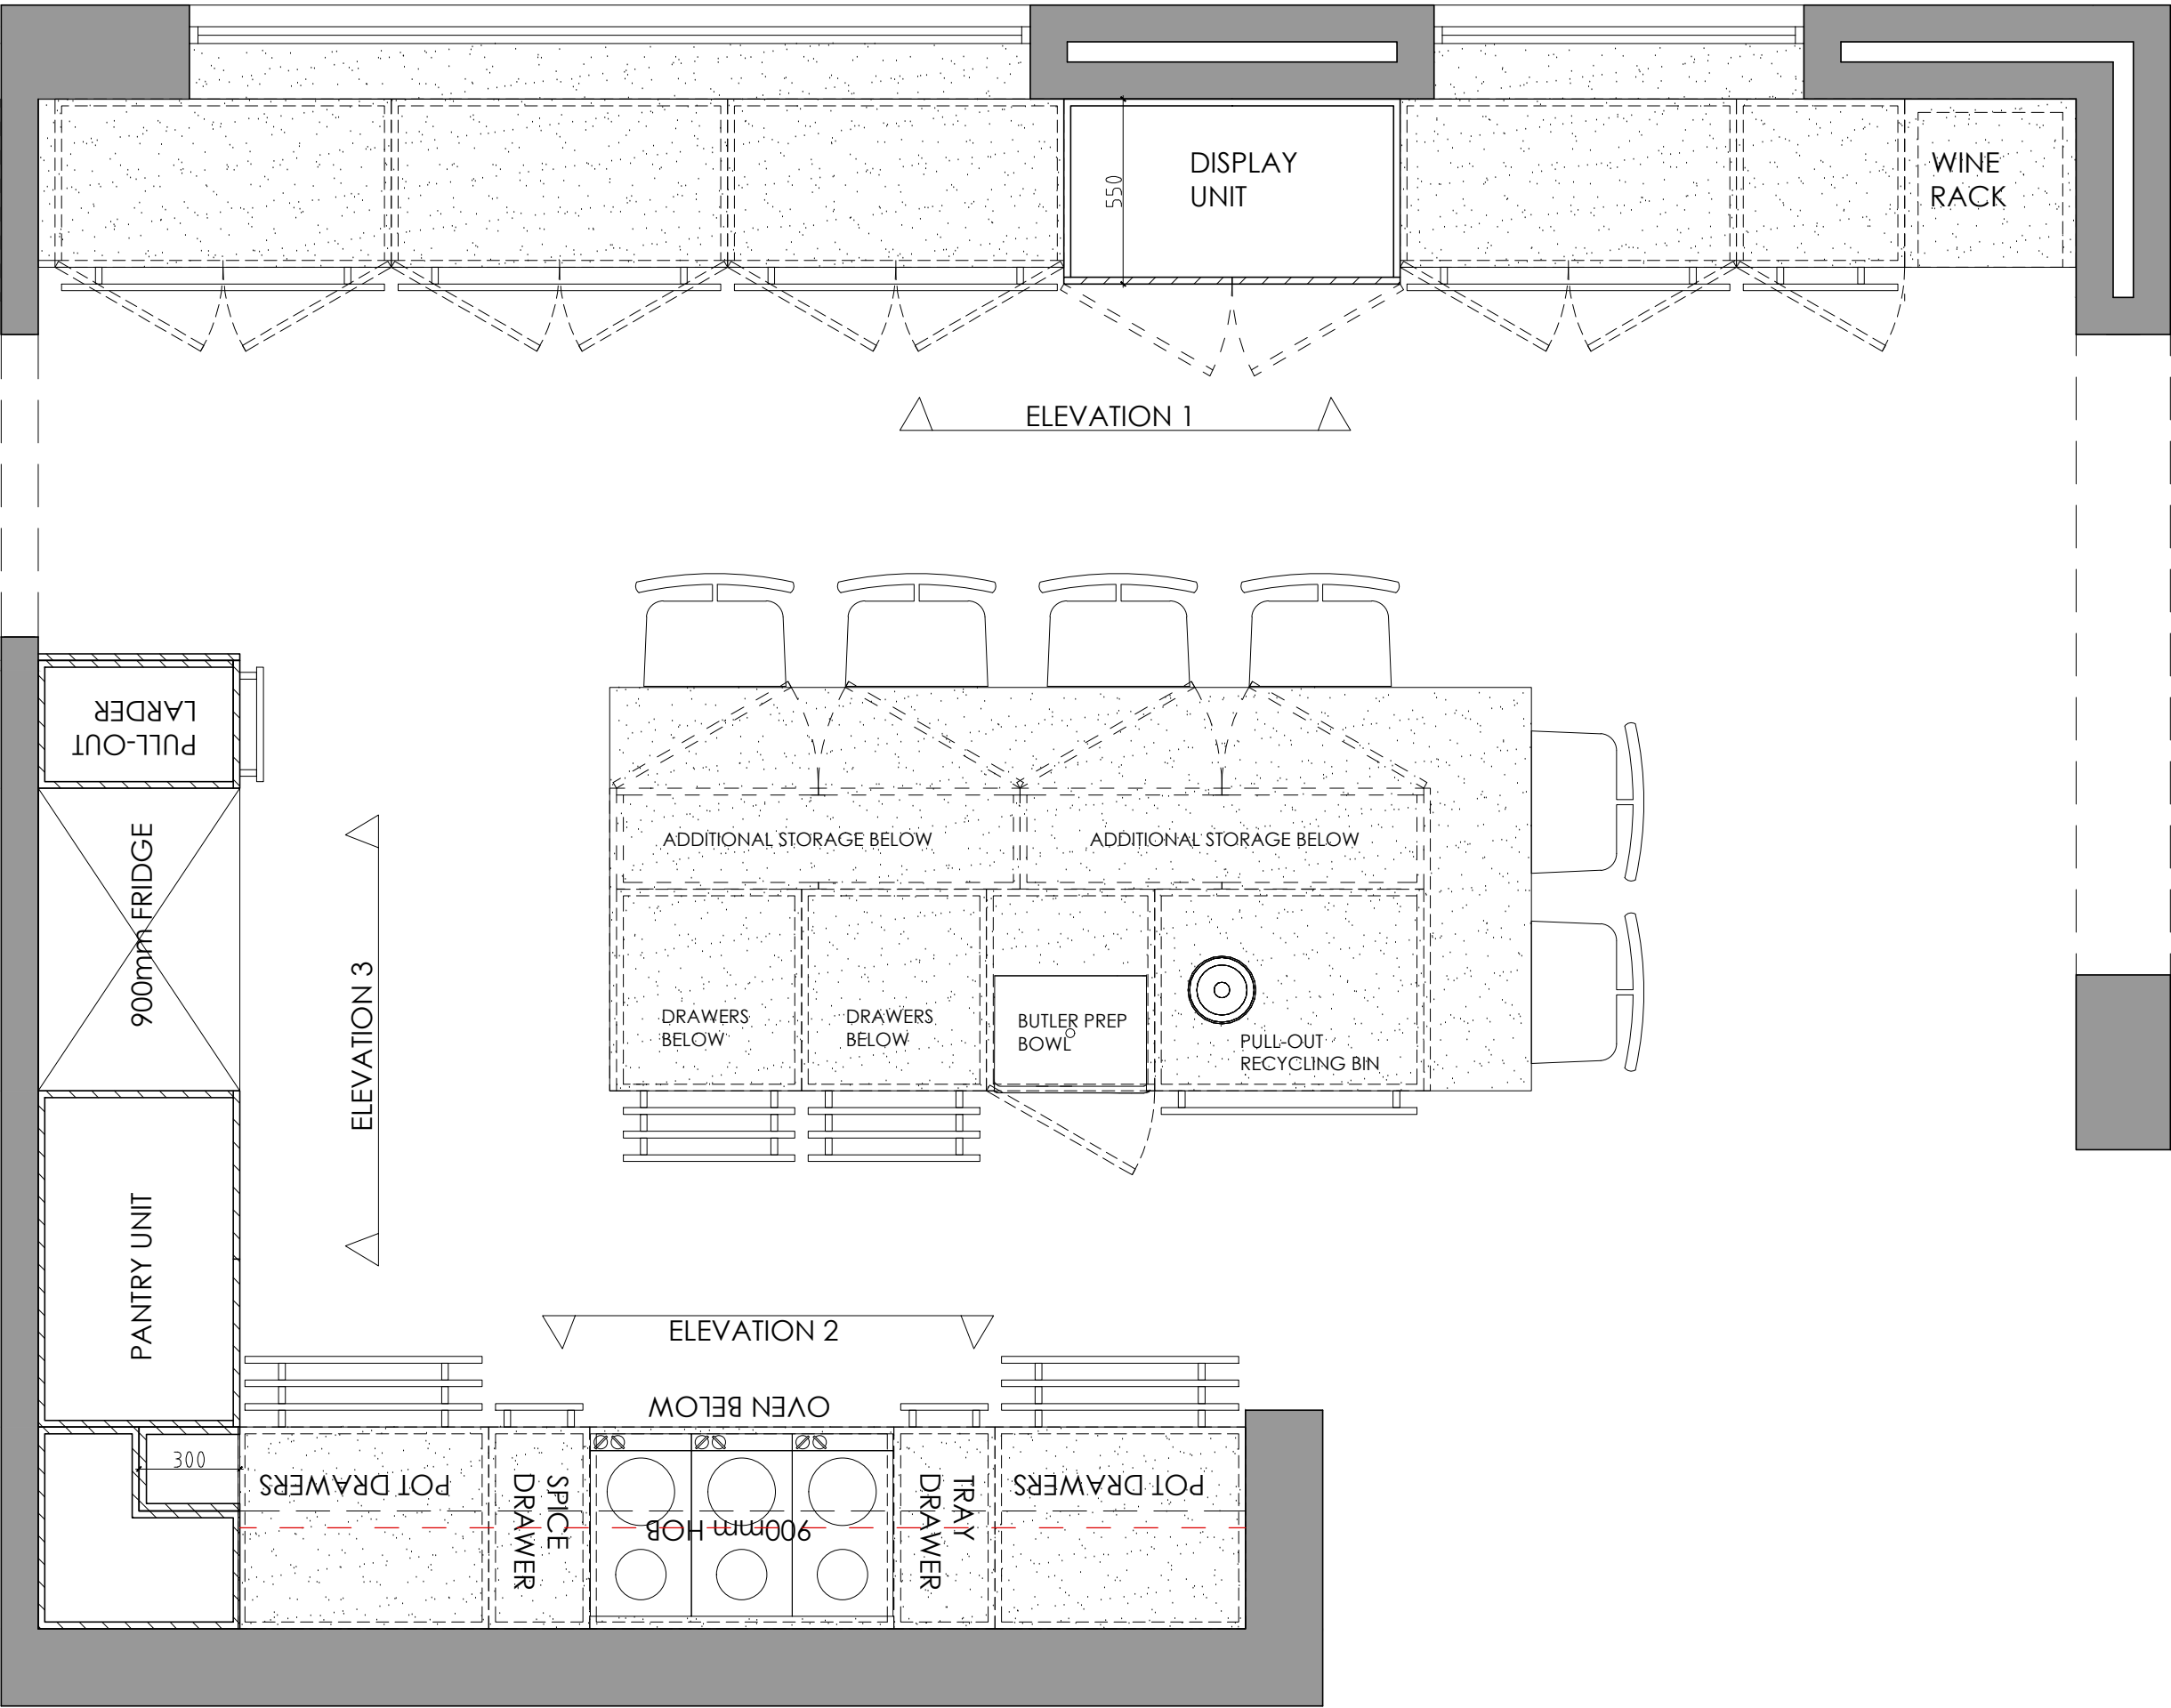

KITCHEN FLOORPLAN

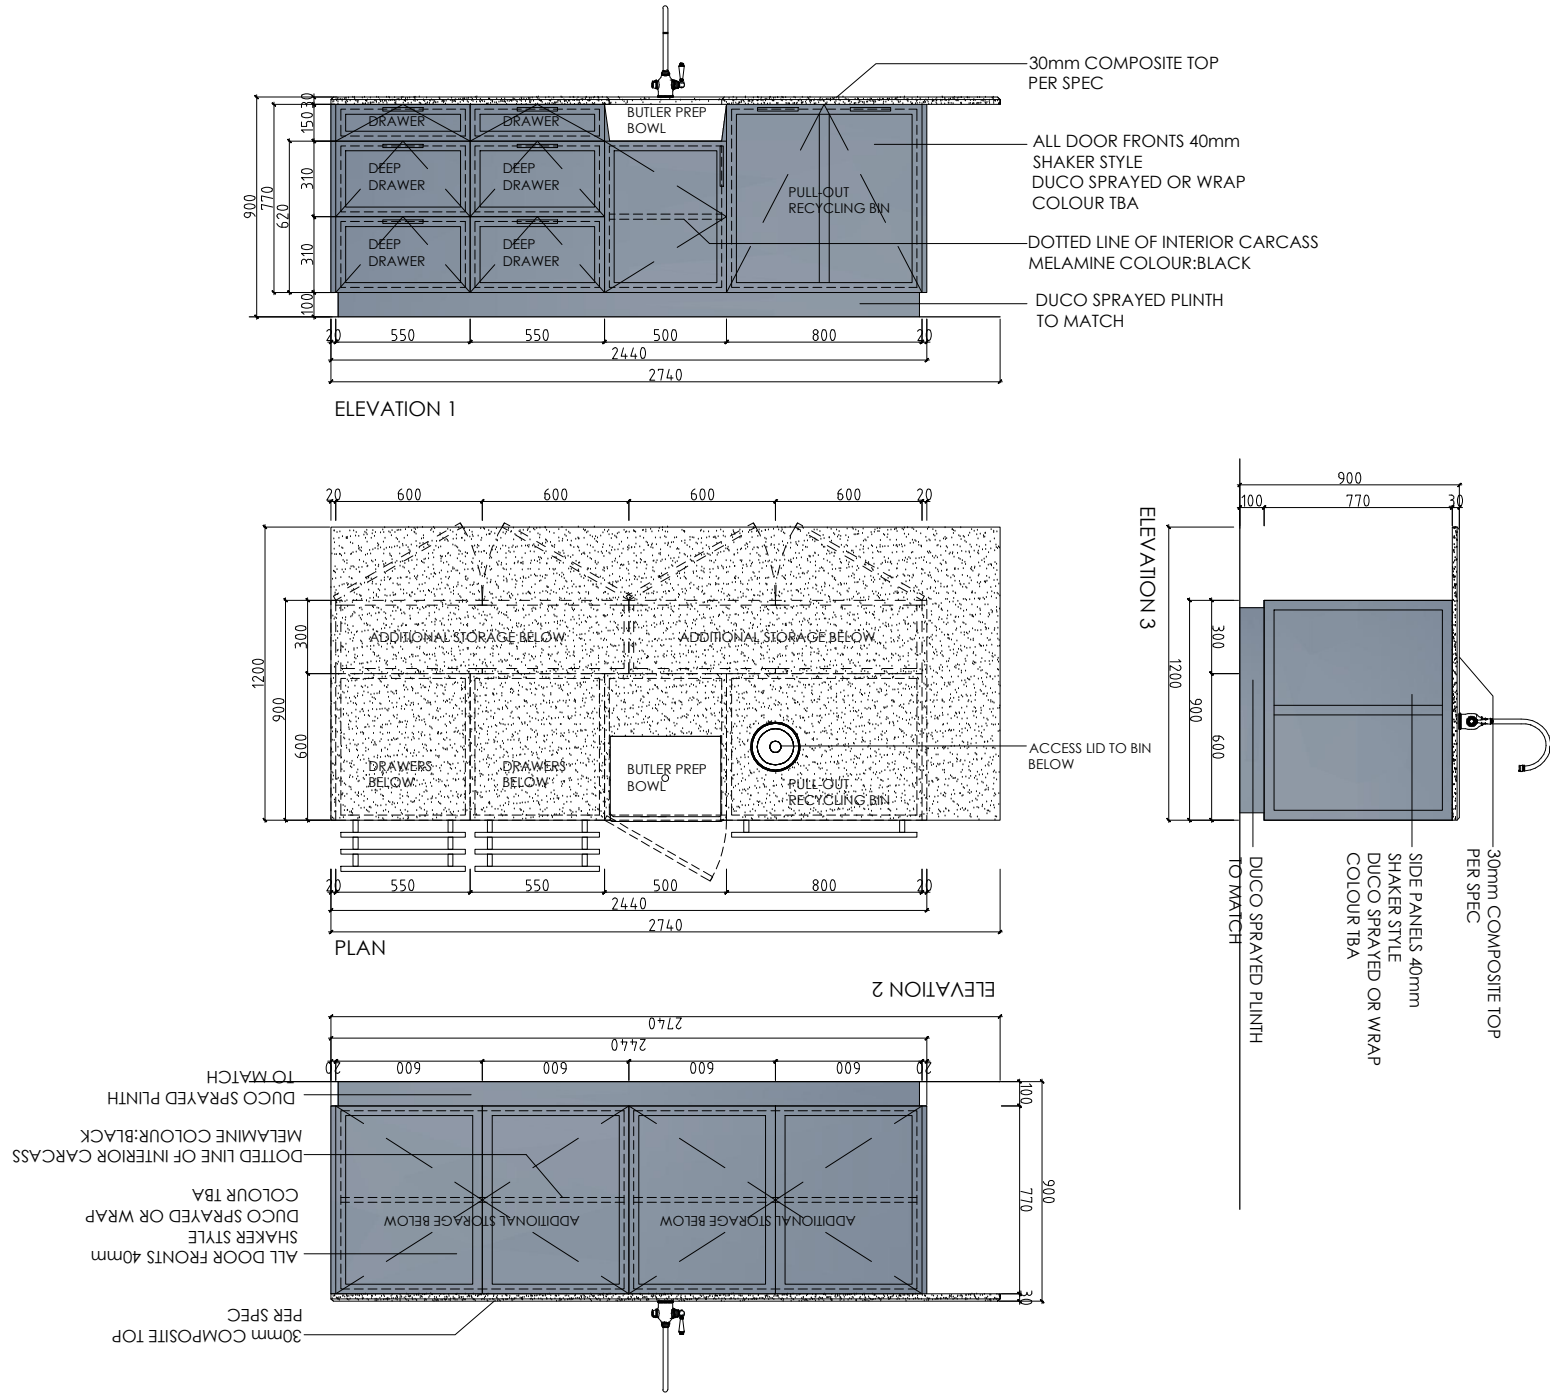


KITCHEN ISLAND




GINO BASSI
INTERIOR DESIGN

18 EVERGREEN LANE
CABINETRY DETAILS
KITCHEN - FLOORPLAN & ISLAND

DATE: 12 04 2022 DWG No:
DRAWN BY: G.BASSI SCALE: N.T.S. @A2

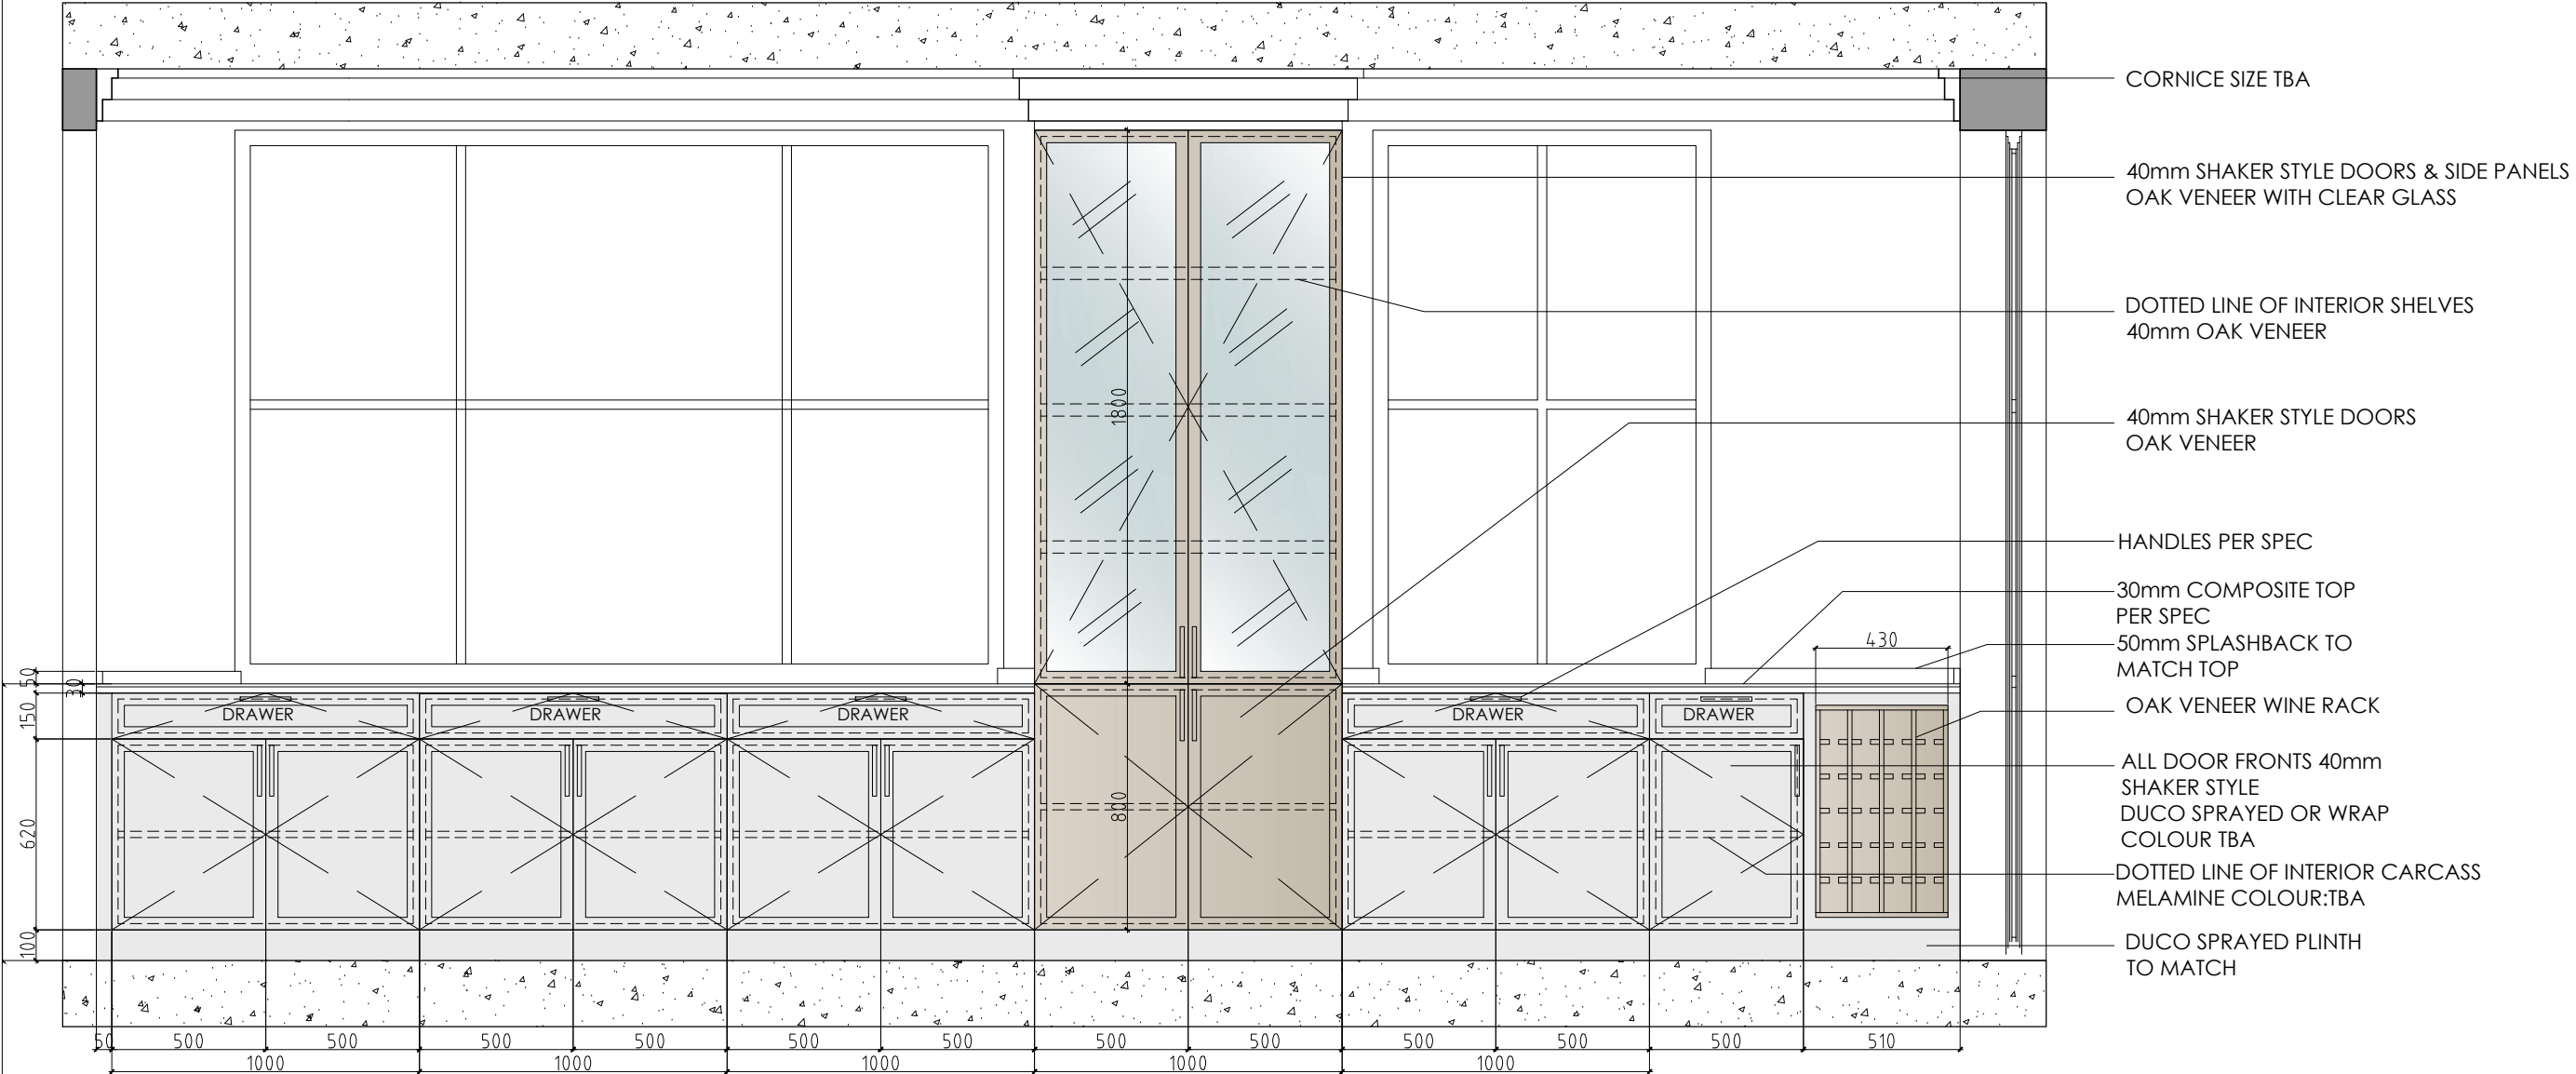

FRONT ELEVATION 1

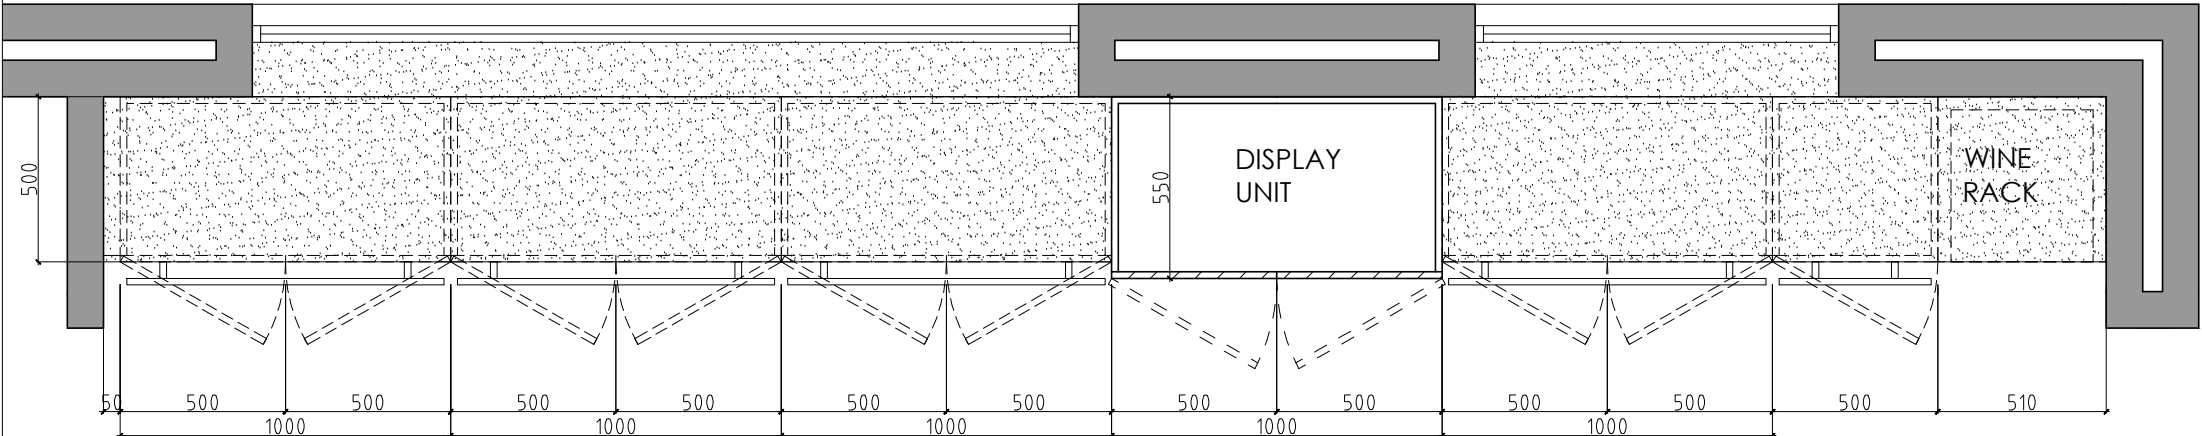

PLAN


ELEVATION 1




GINO BASSI
INTERIOR DESIGN

18 EVERGREEN LANE
CABINETRY DETAILS
KITCHEN - ELEVATION 1

DATE: 12 04 2022 DWG No:
DRAWN BY: G.BASSI SCALE: N.T.S. @A2


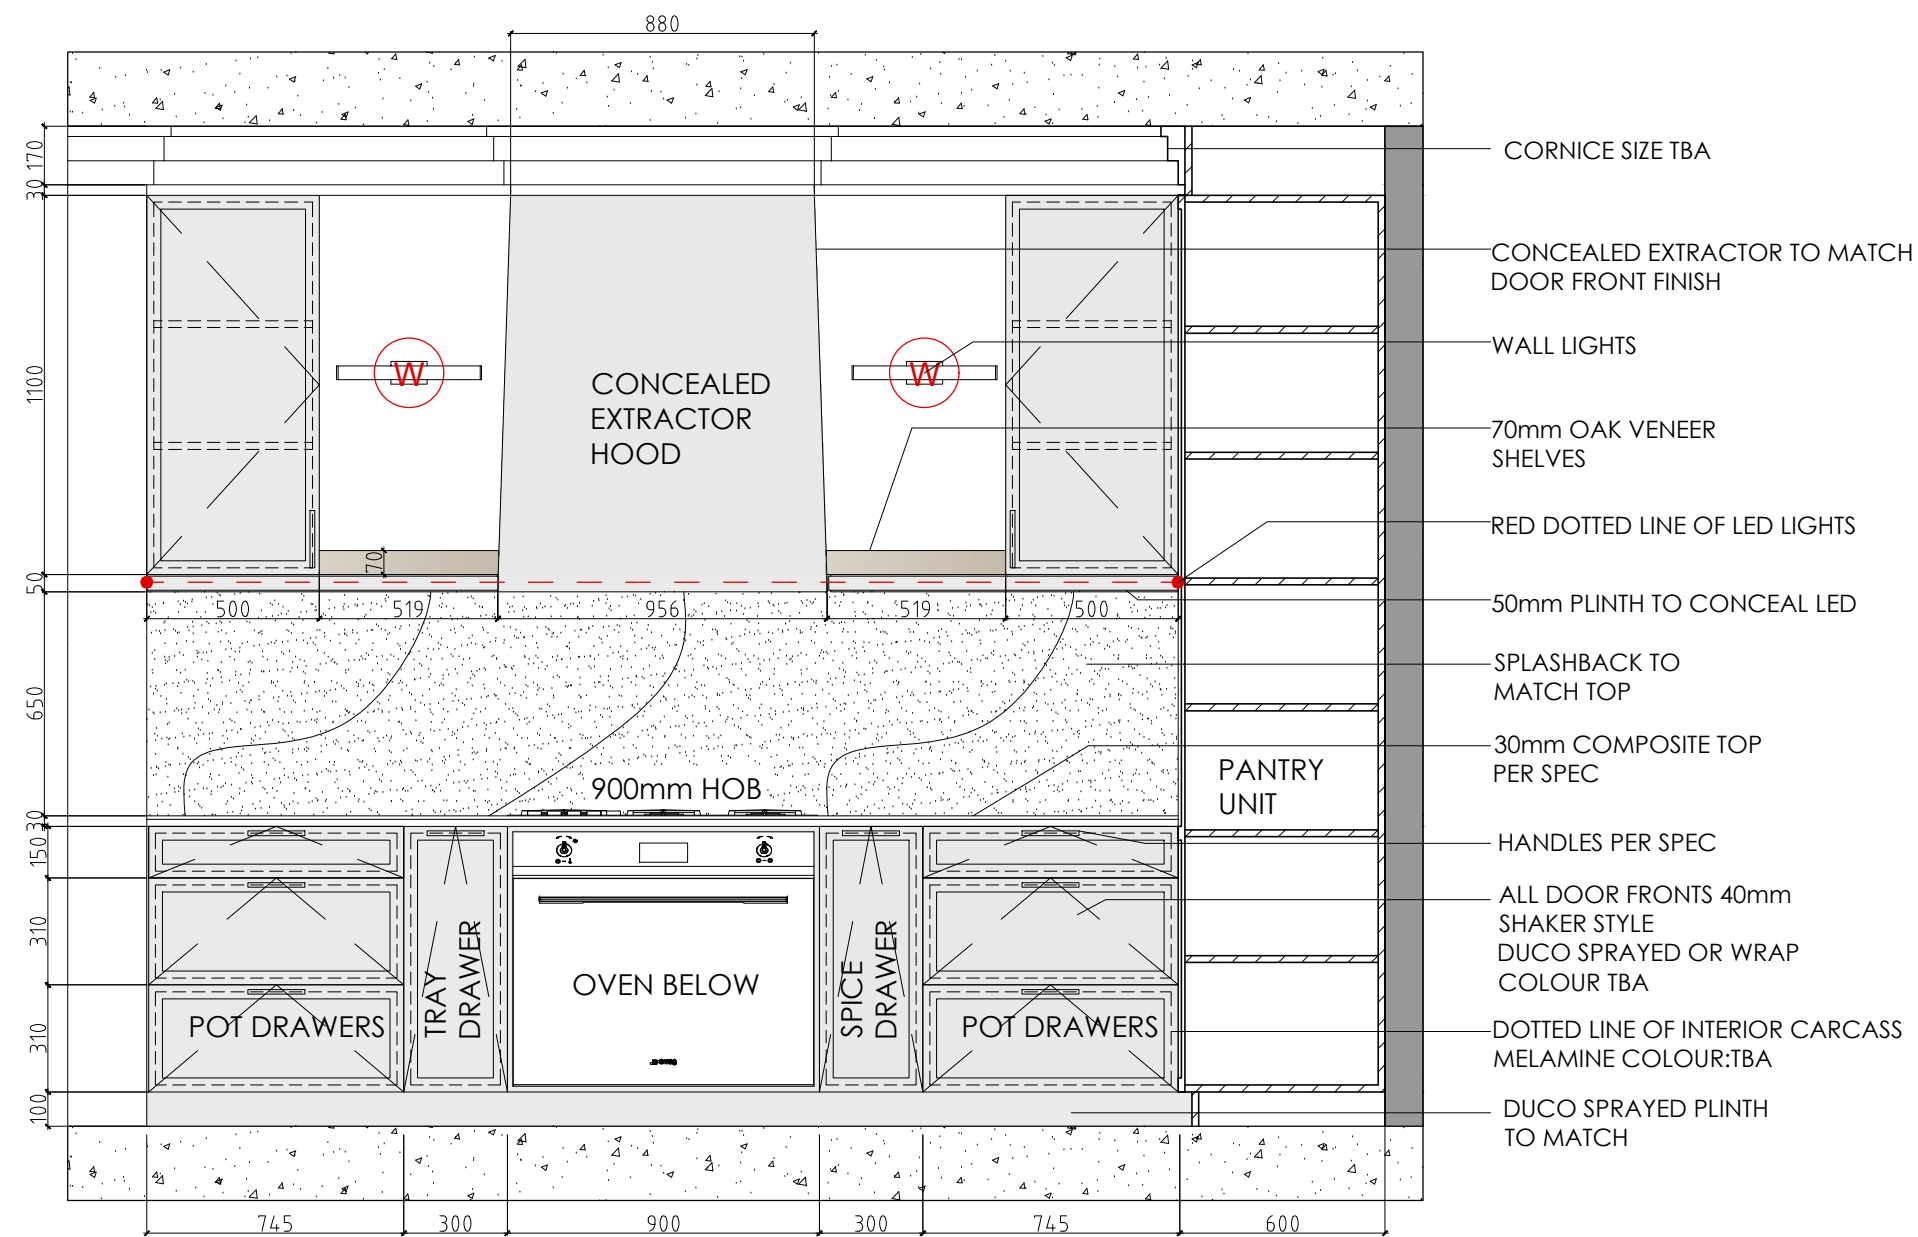


FRONT ELEVATION 2

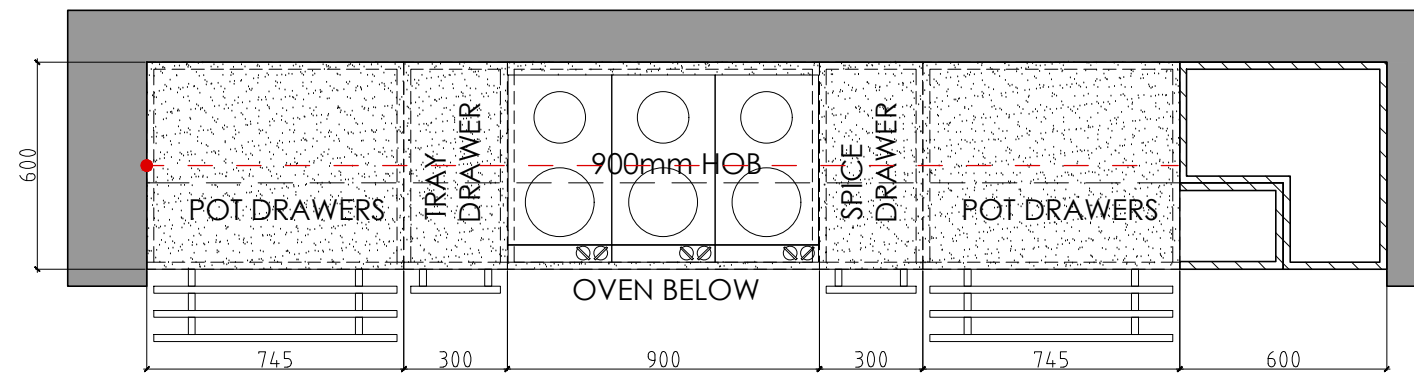


PLAN

ELEVATION 2

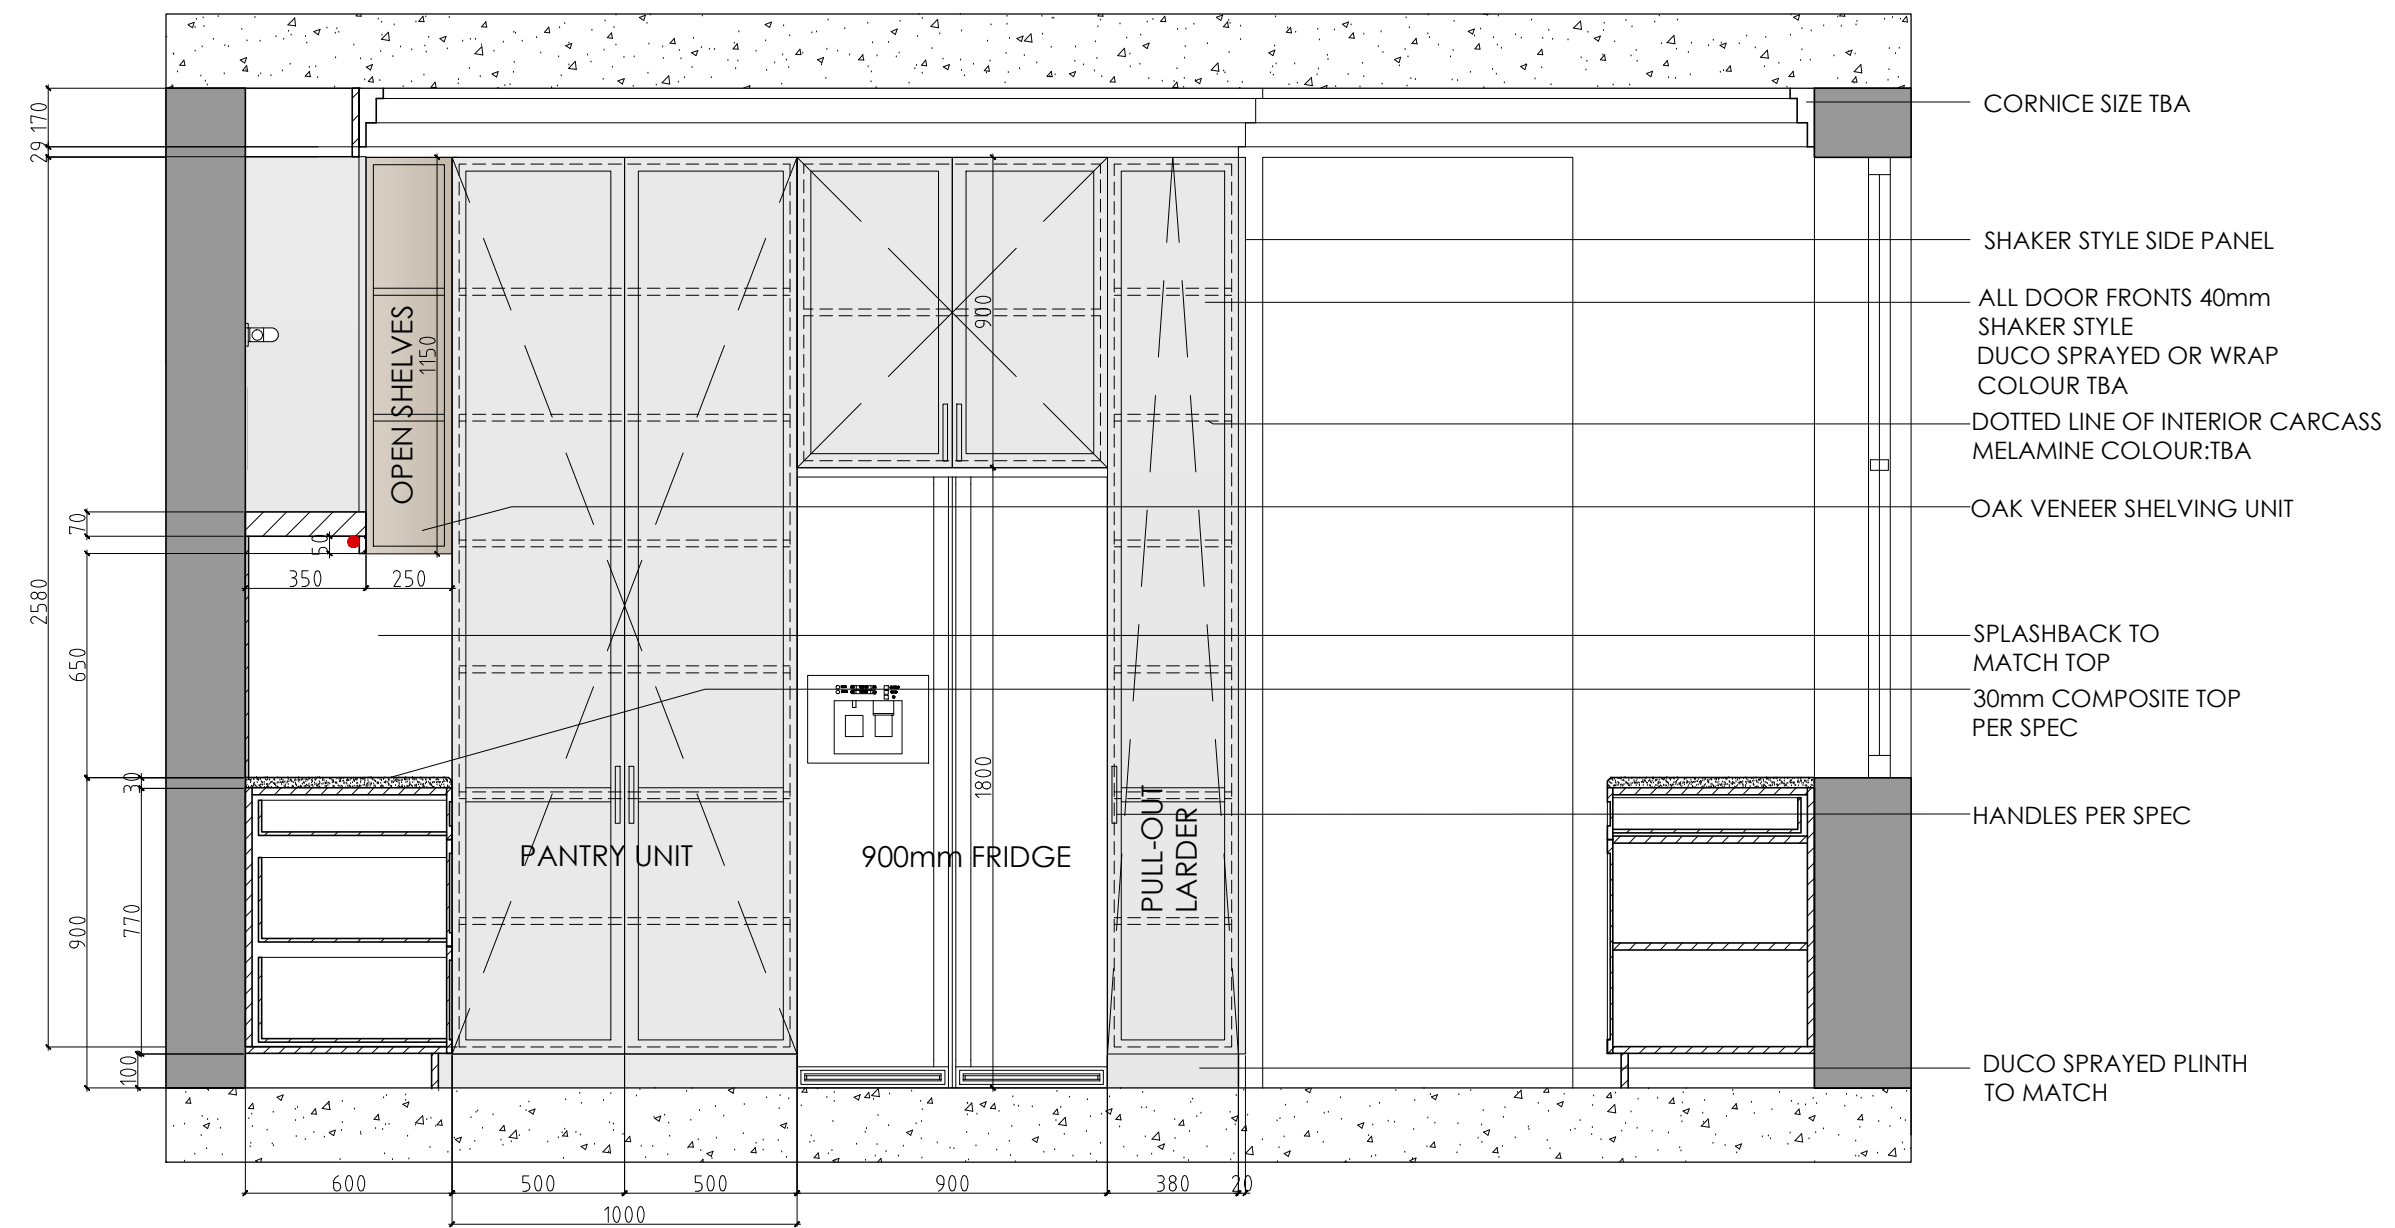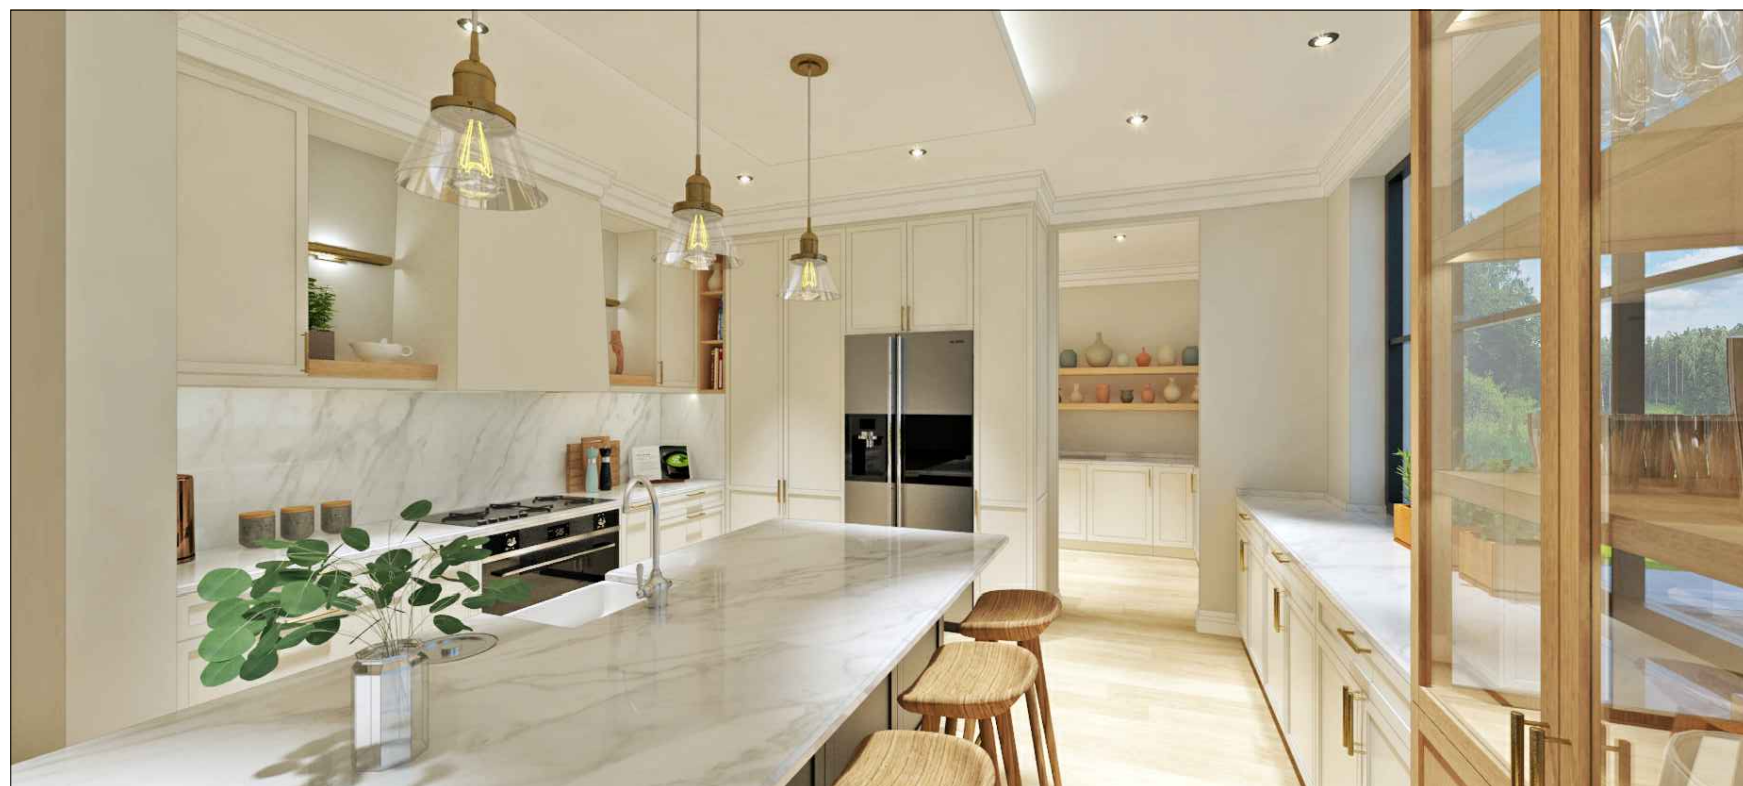


FRONT ELEVATION 3

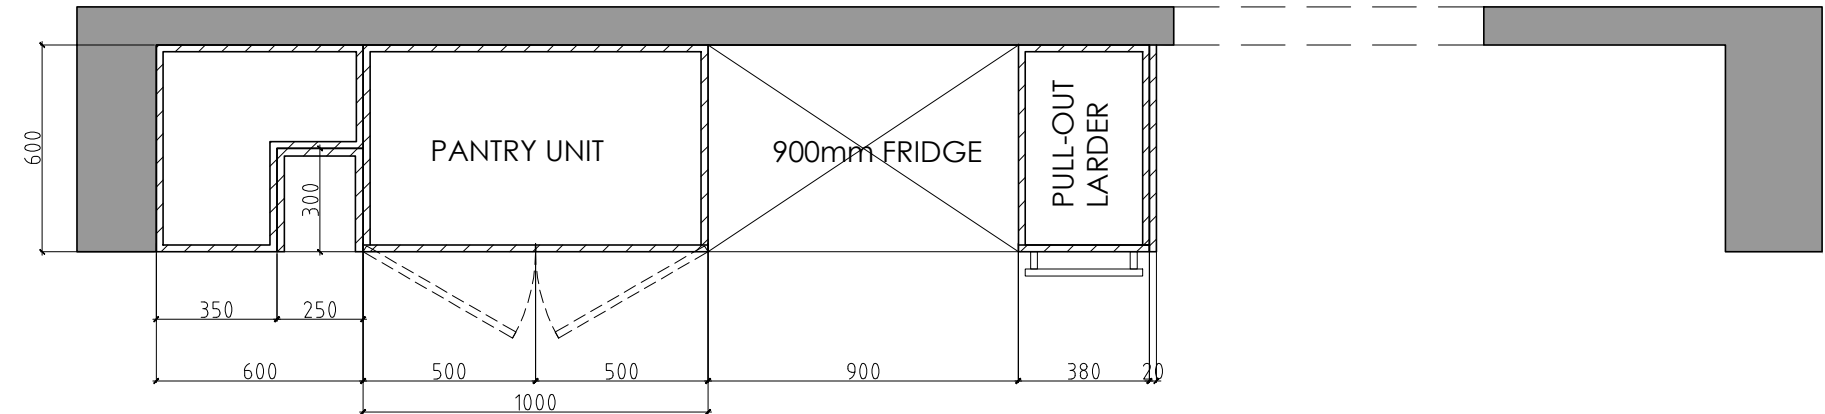


PLAN

ELEVATION 3




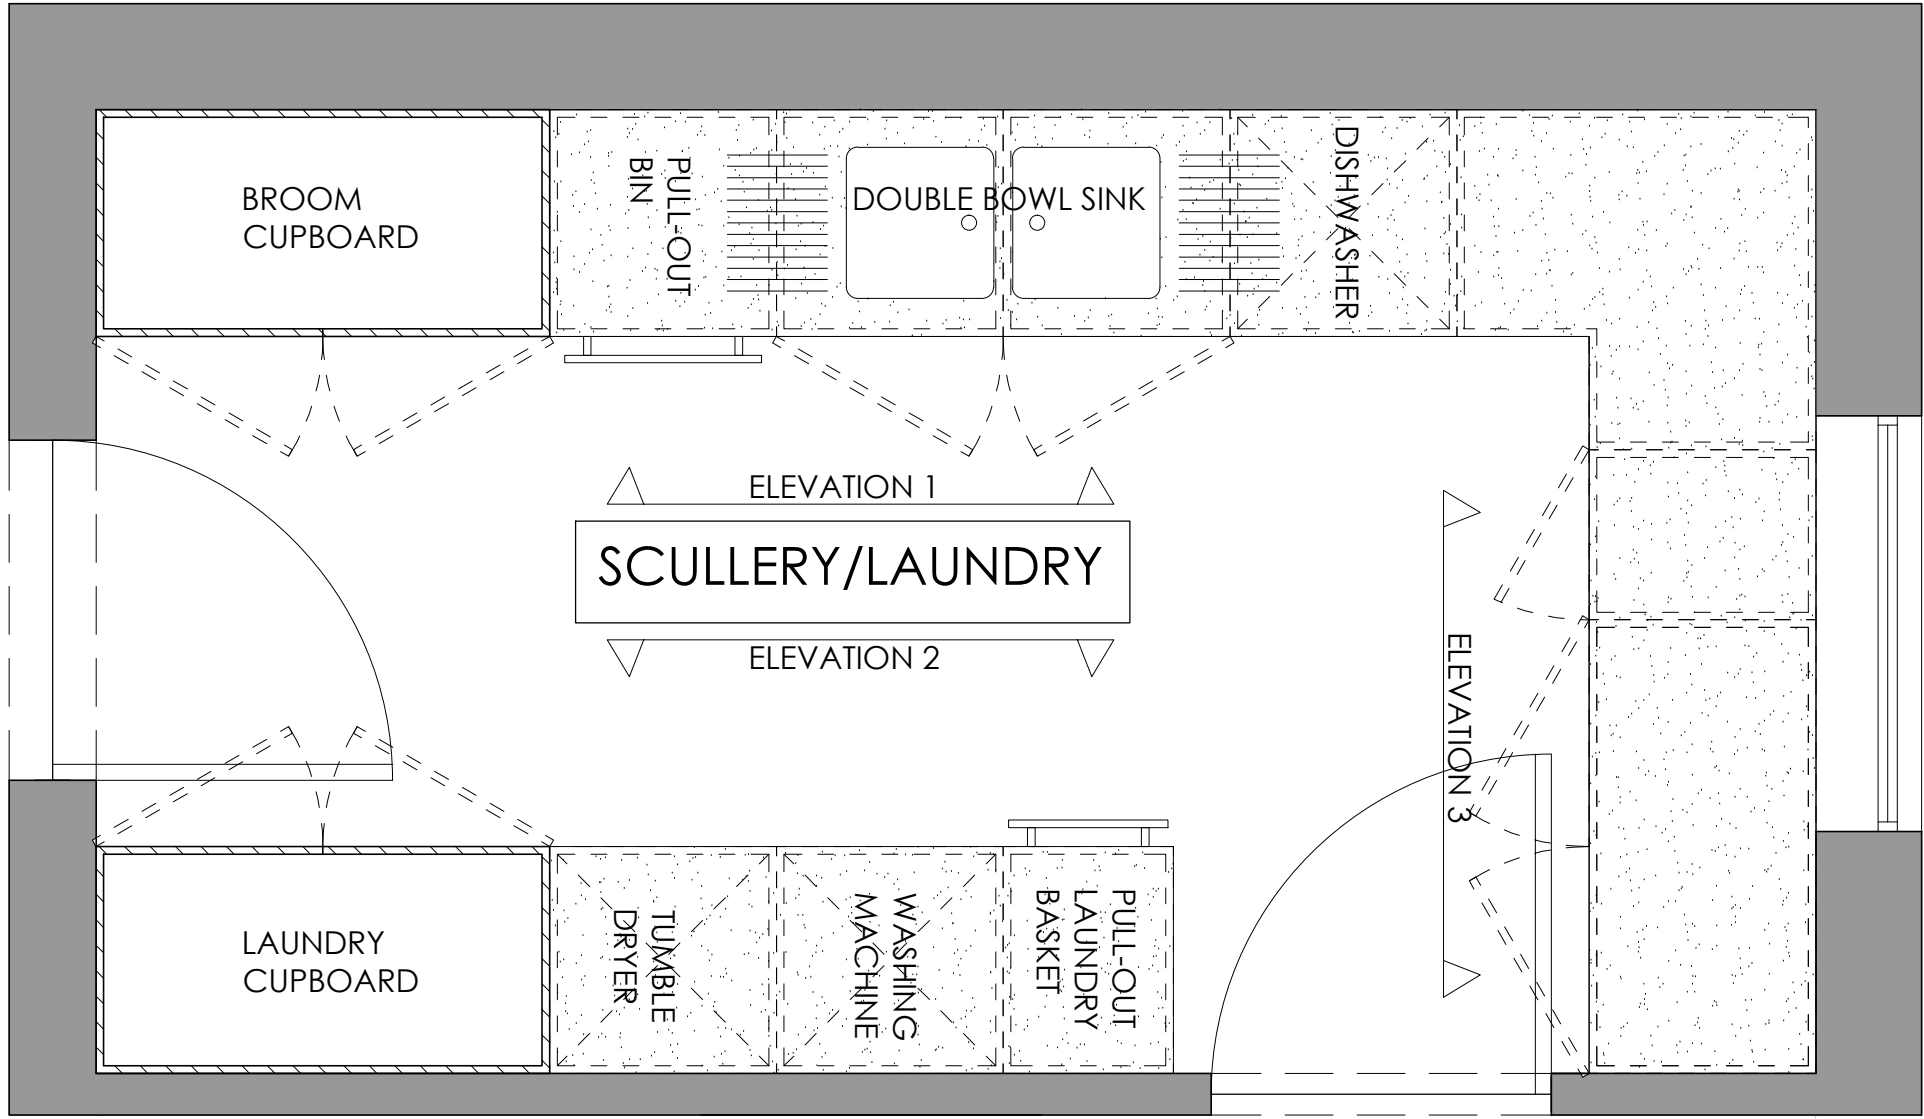

FLOORPLAN

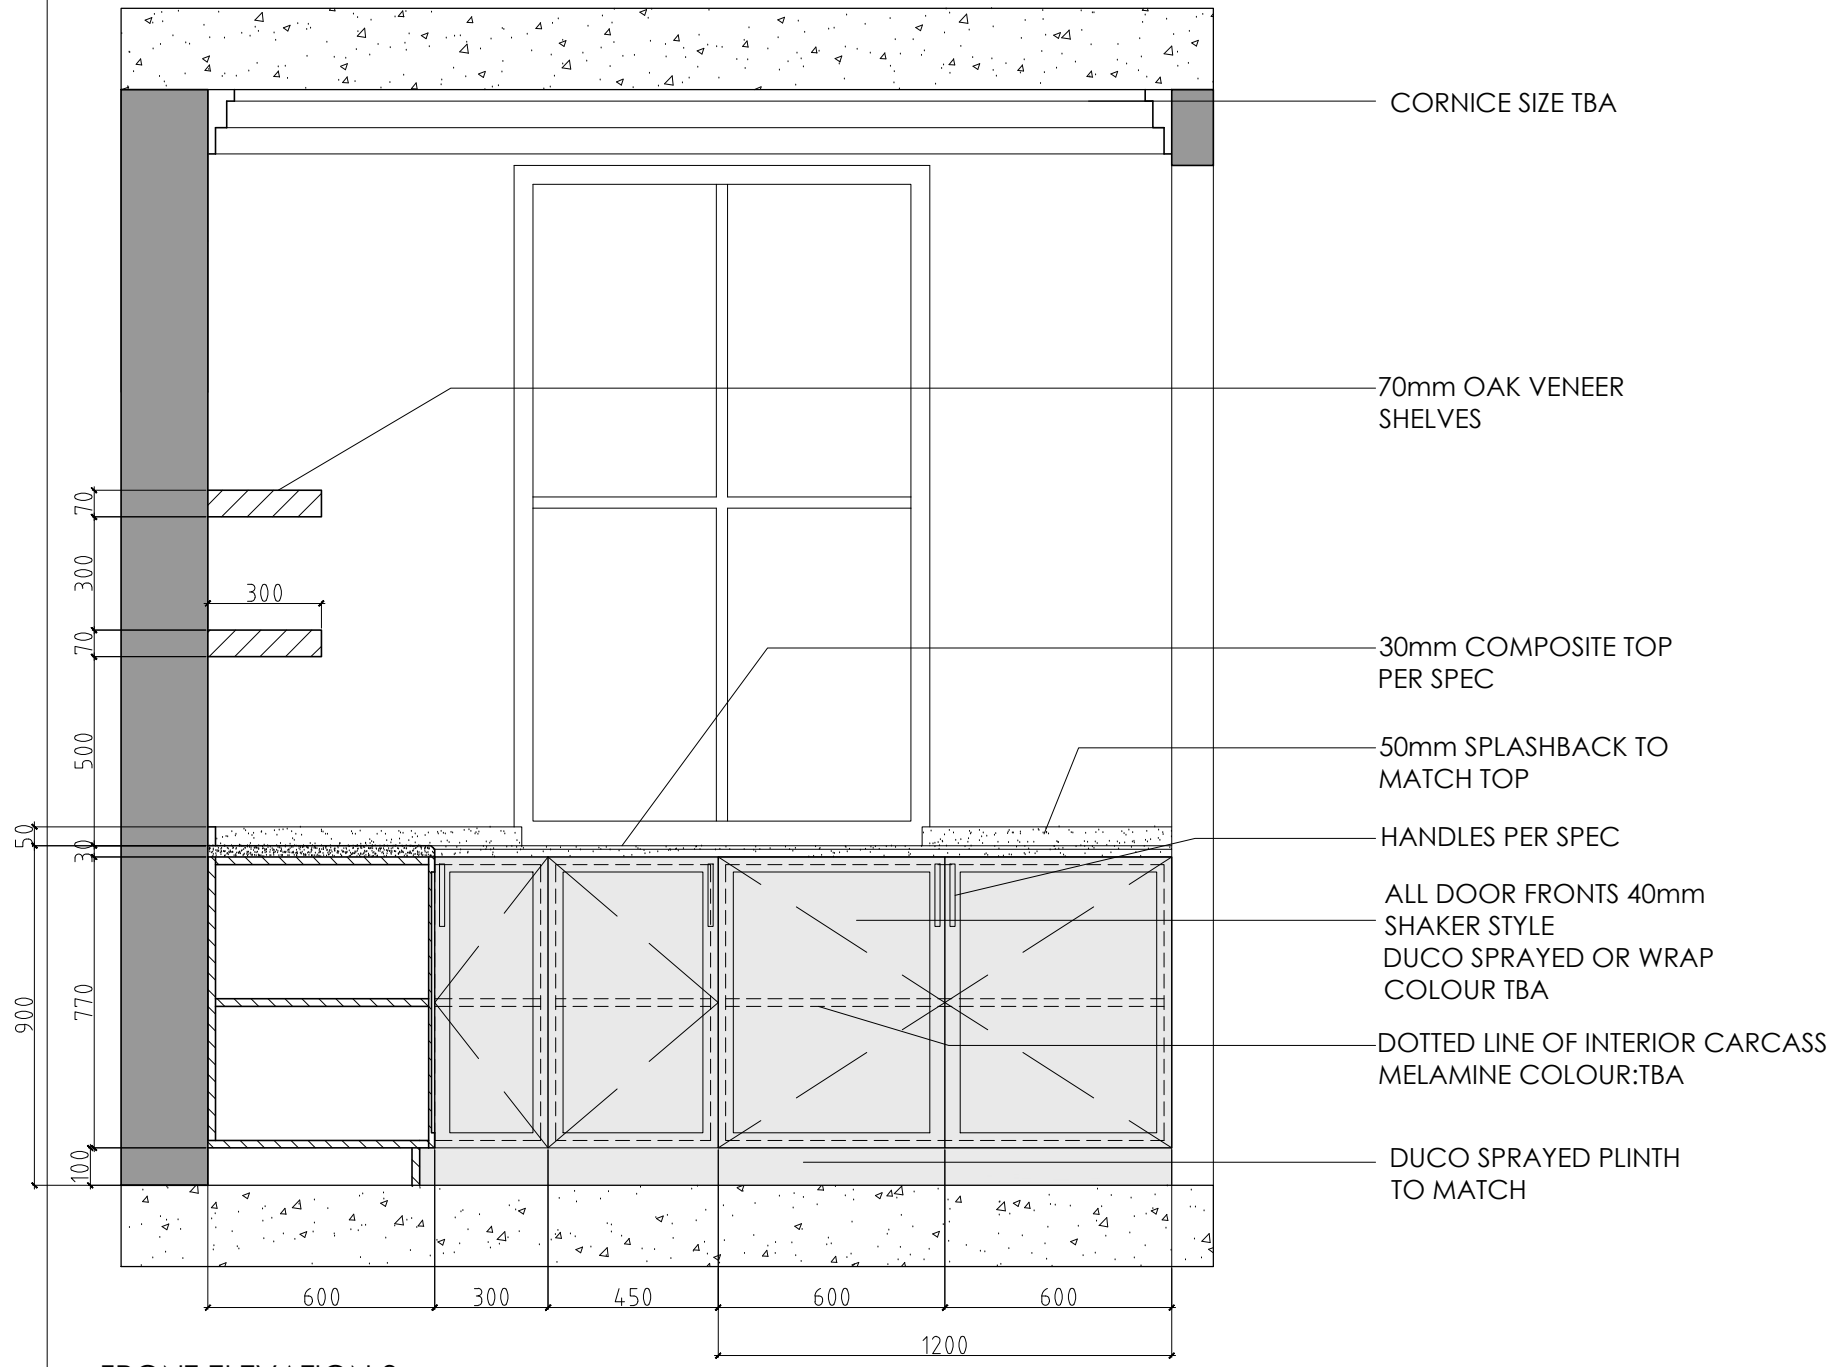


FRONT ELEVATION 3

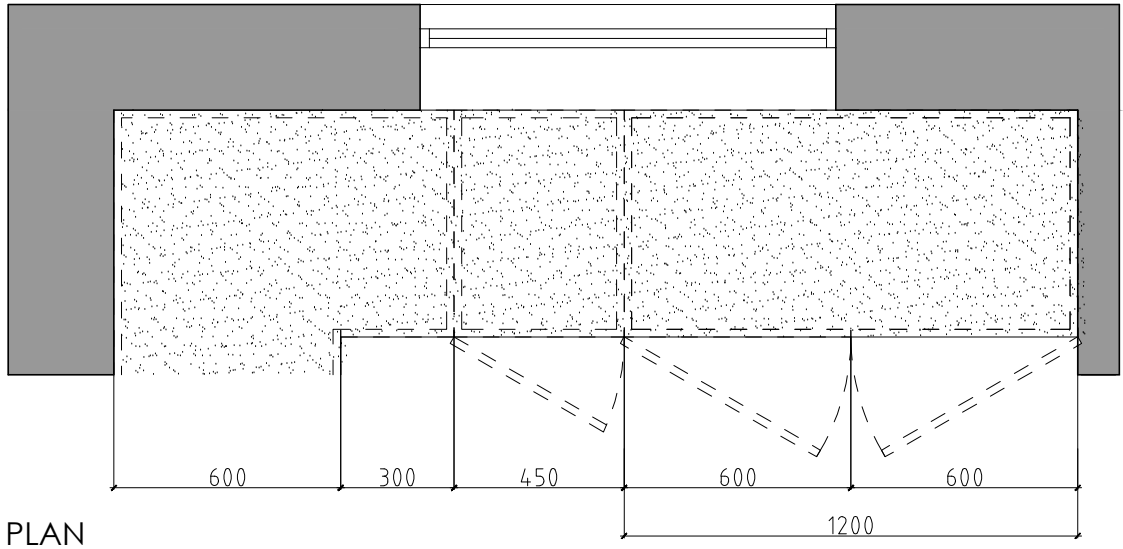


PLAN

ELEVATION 3



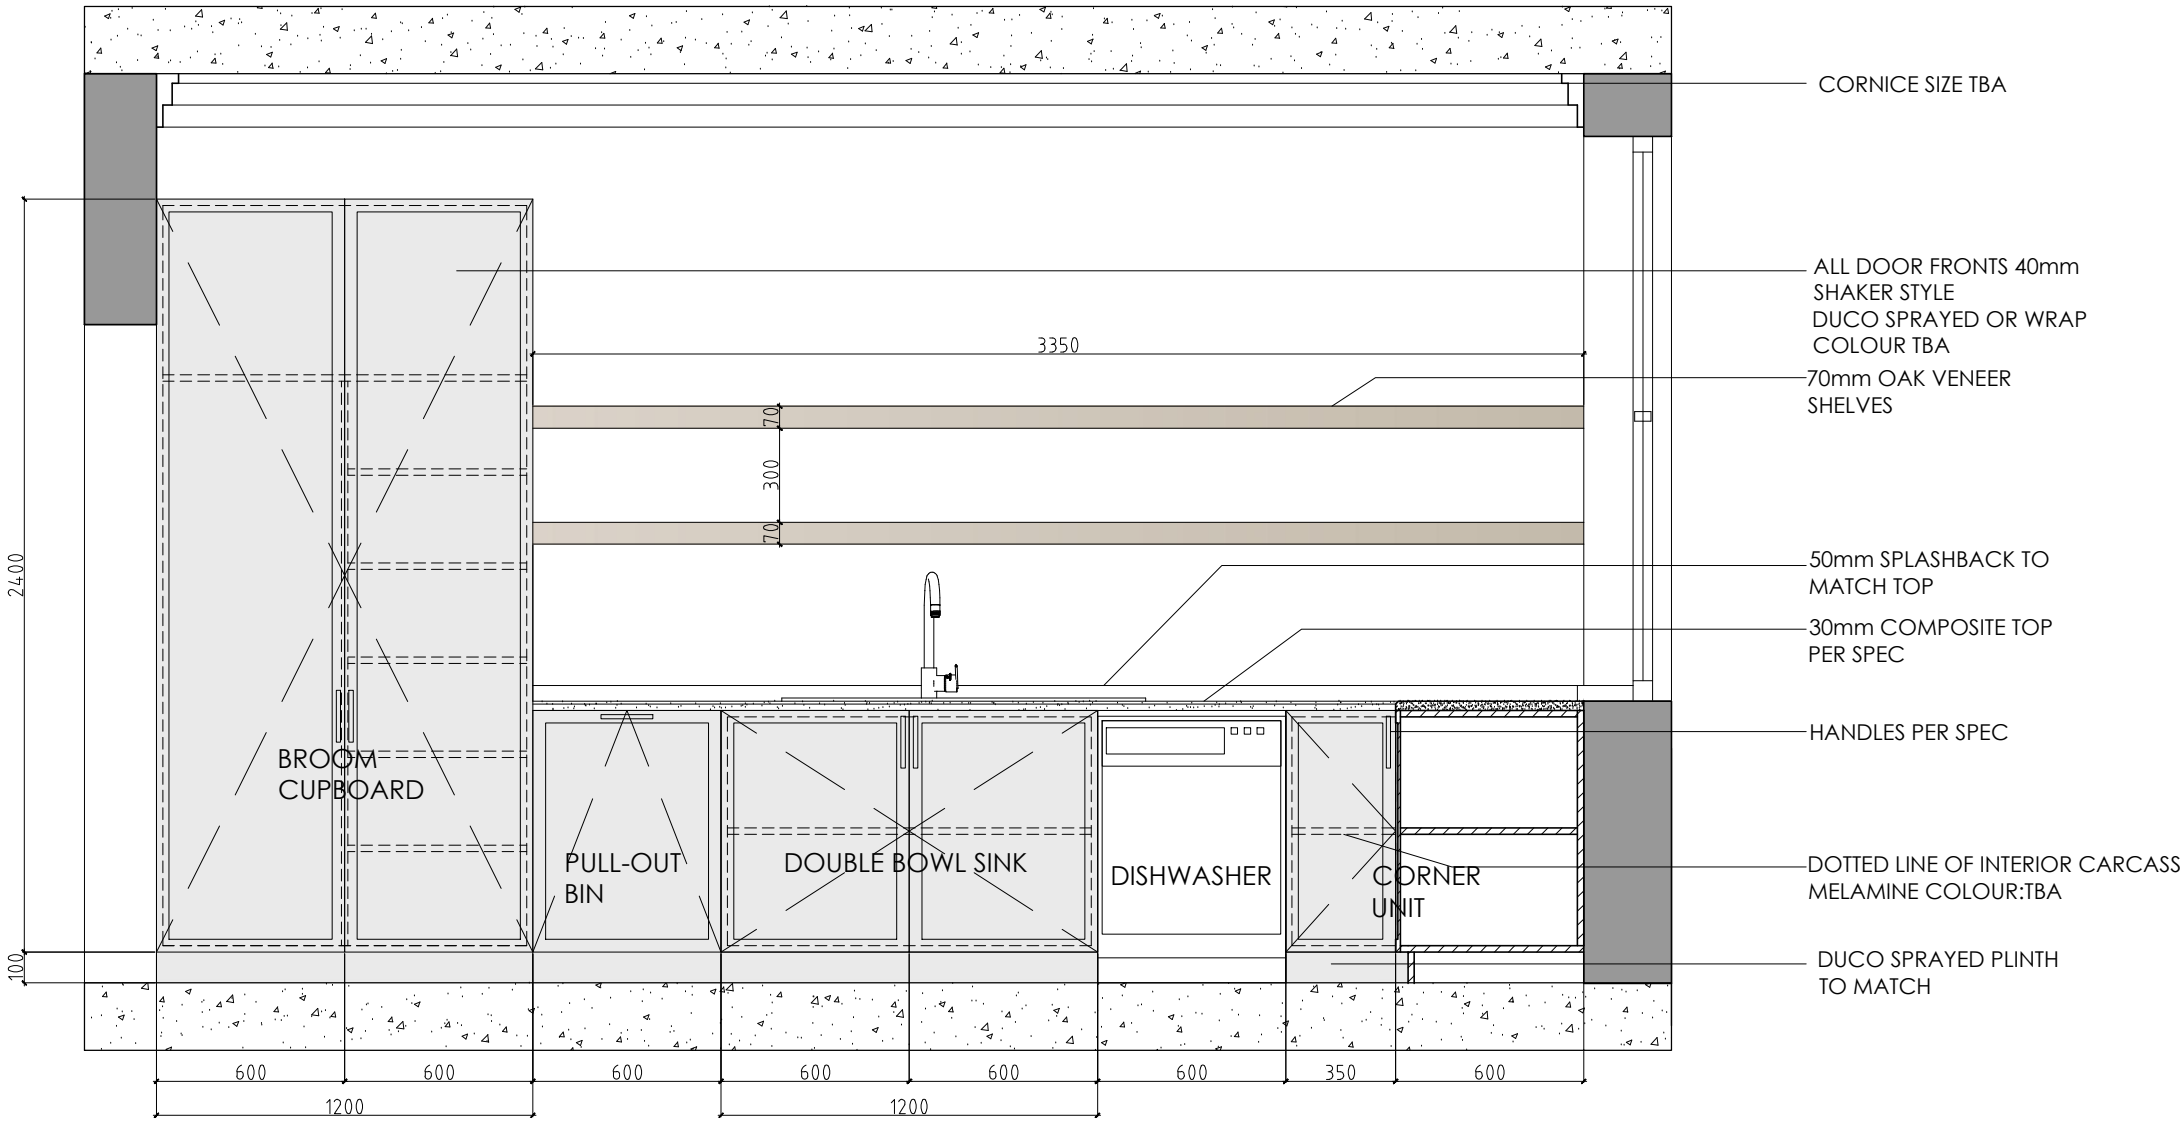


FRONT ELEVATION 1

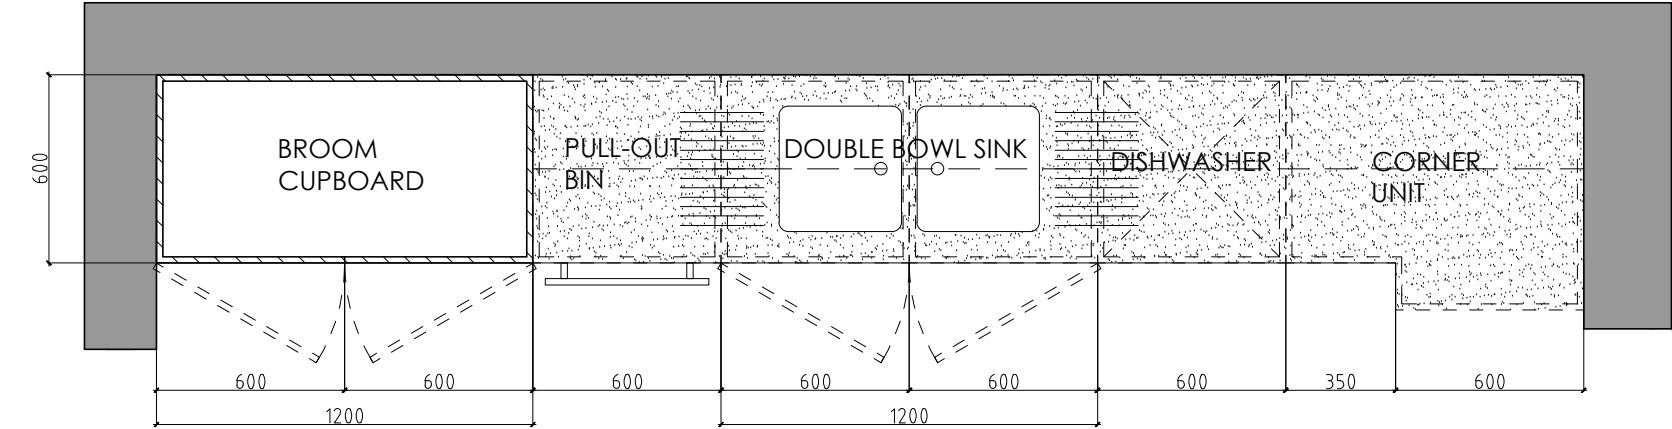


PLAN

ELEVATION 1

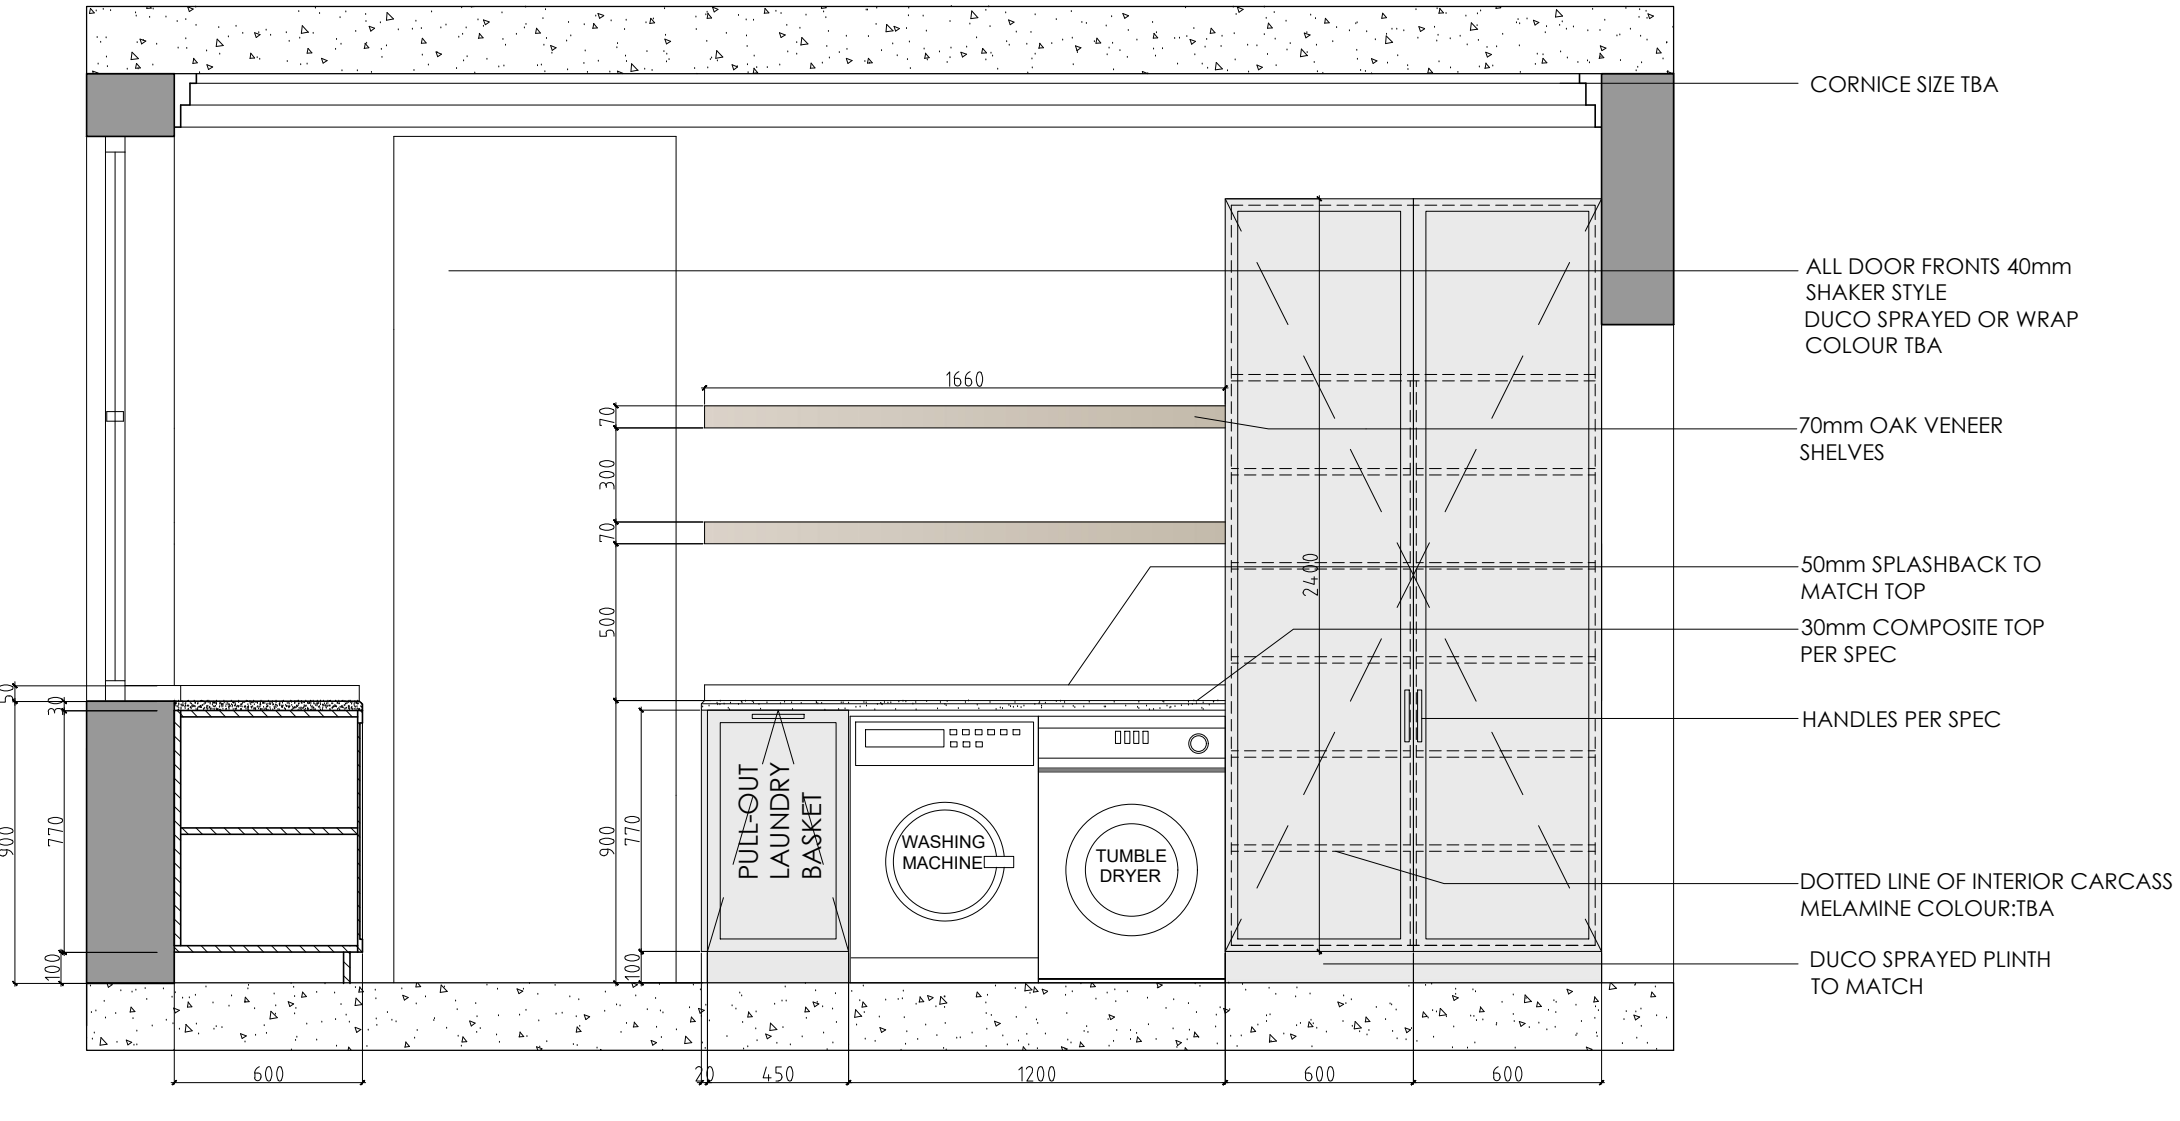

FRONT ELEVATION 2

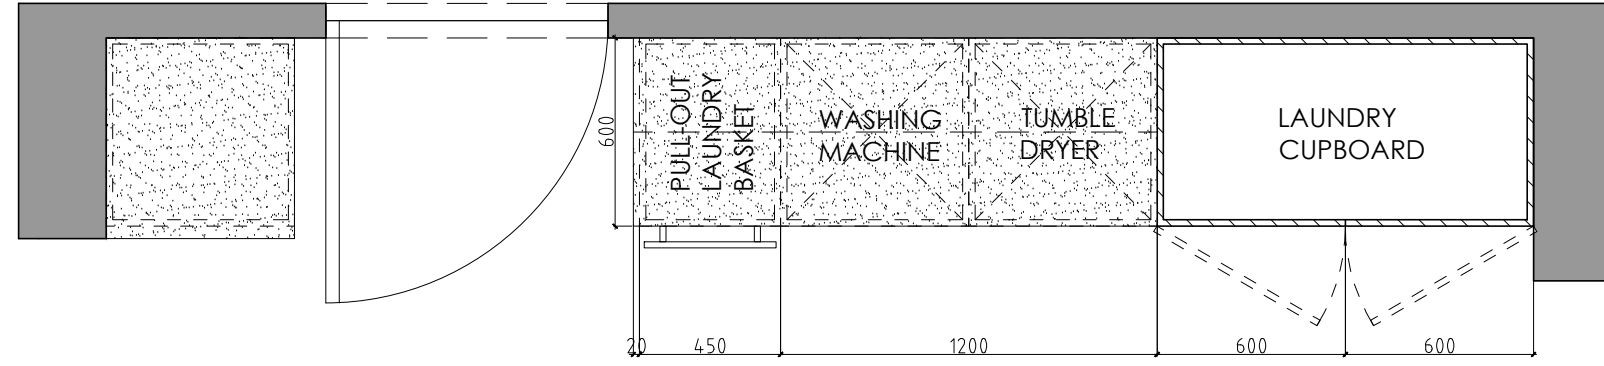

PLAN

ELEVATION 2




GINO BASSI
INTERIOR DESIGN


18 EVERGREEN LANE
CABINETRY DETAILS
SCULLERY & LAUNDRY
ELEVATION 1 & 2

DATE: 12 04 2022
DRAWN BY: G.BASSI


DWG No:
SCALE: N.T.S. @A2

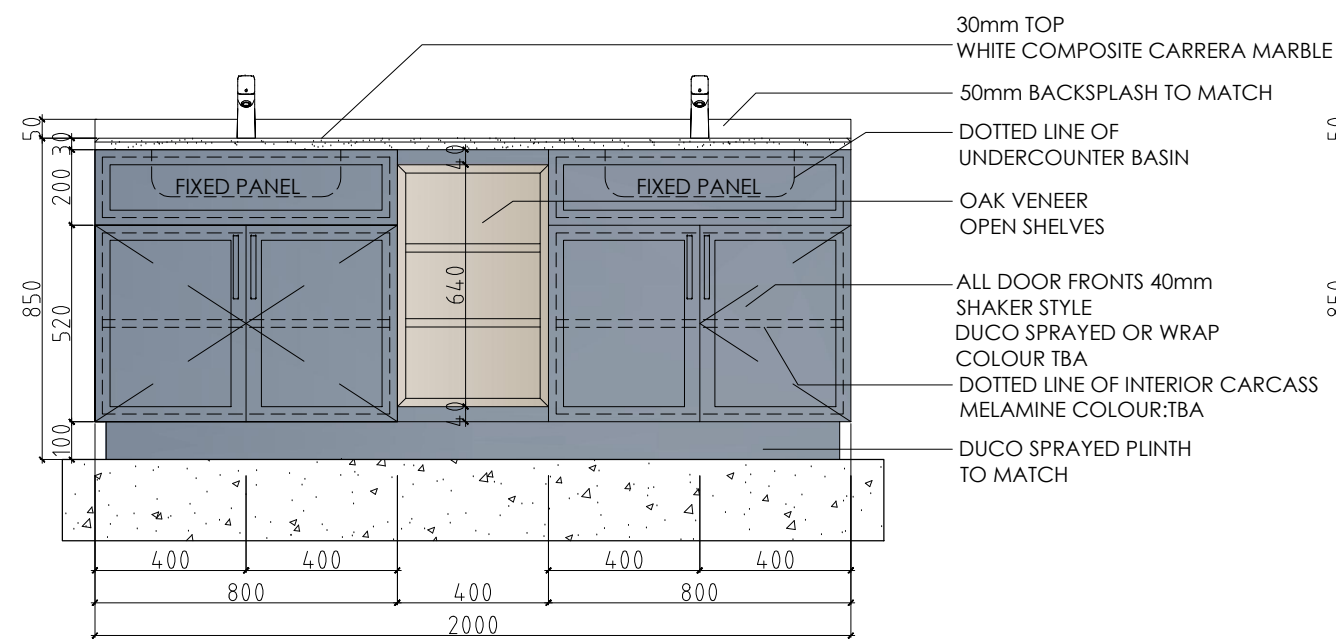


FRONT ELEVATION

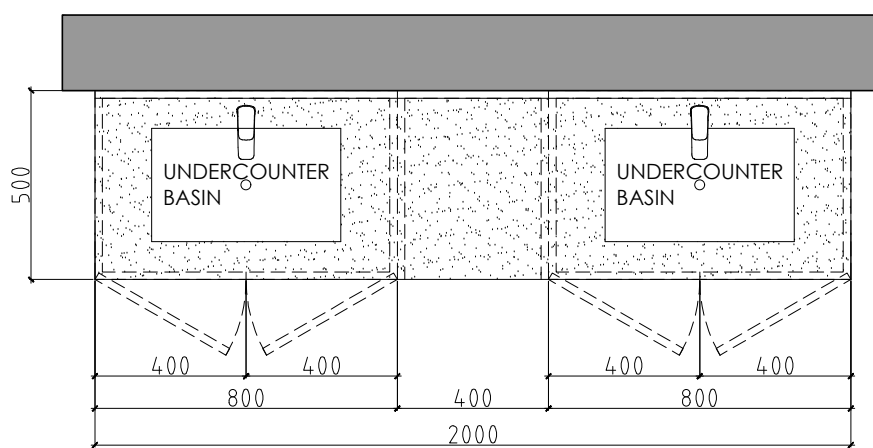


PLAN VIEW

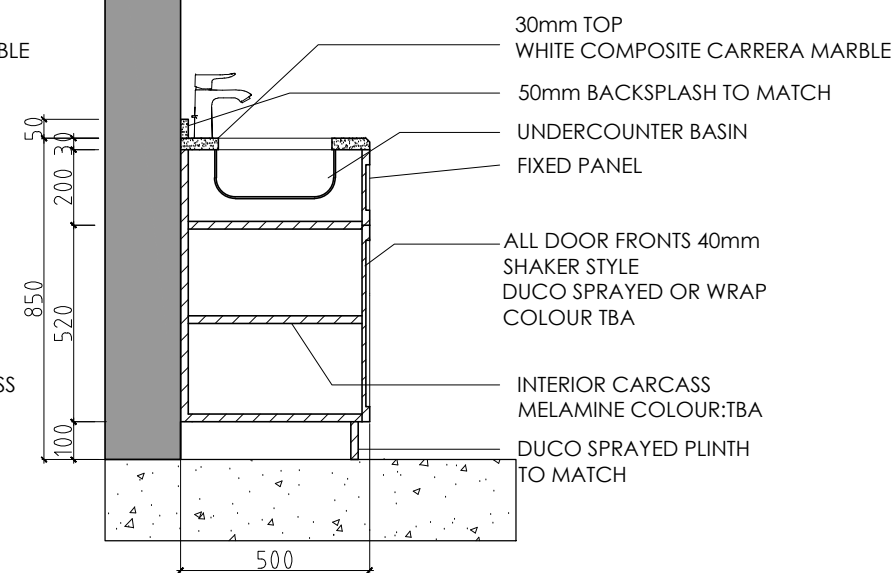


SIDE SECTION

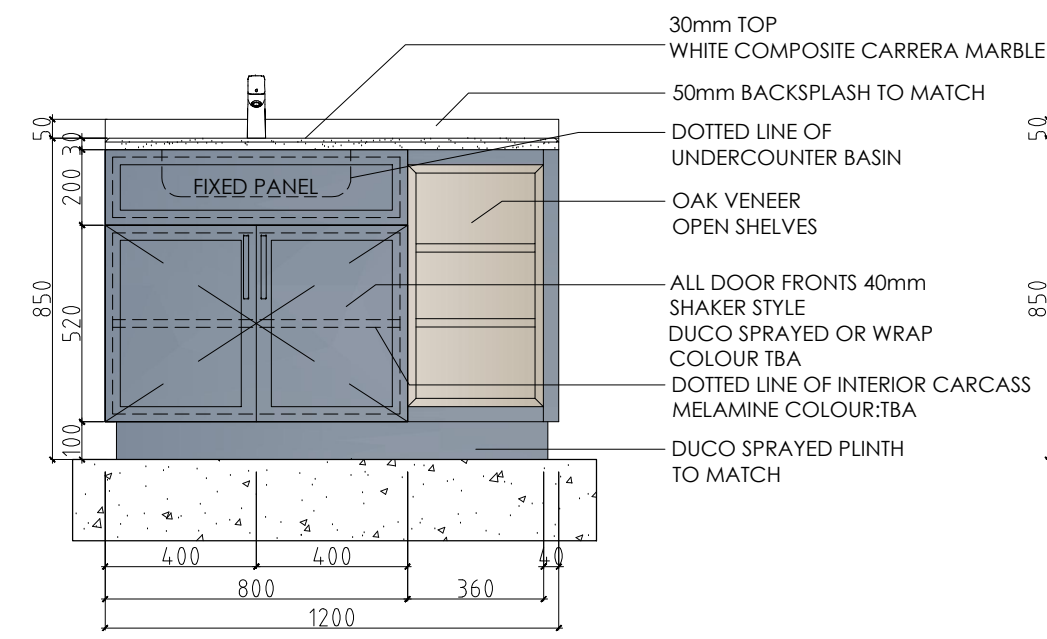

FRONT ELEVATION

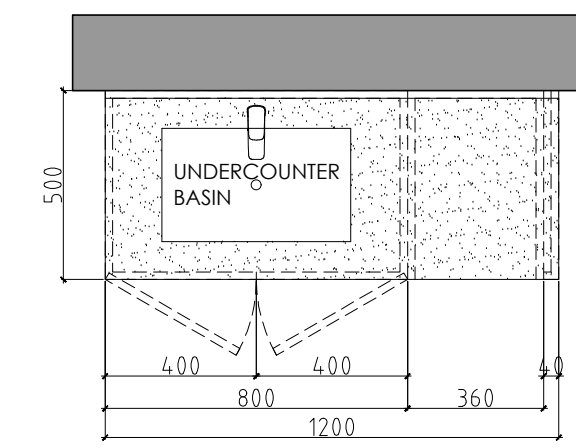

PLAN VIEW

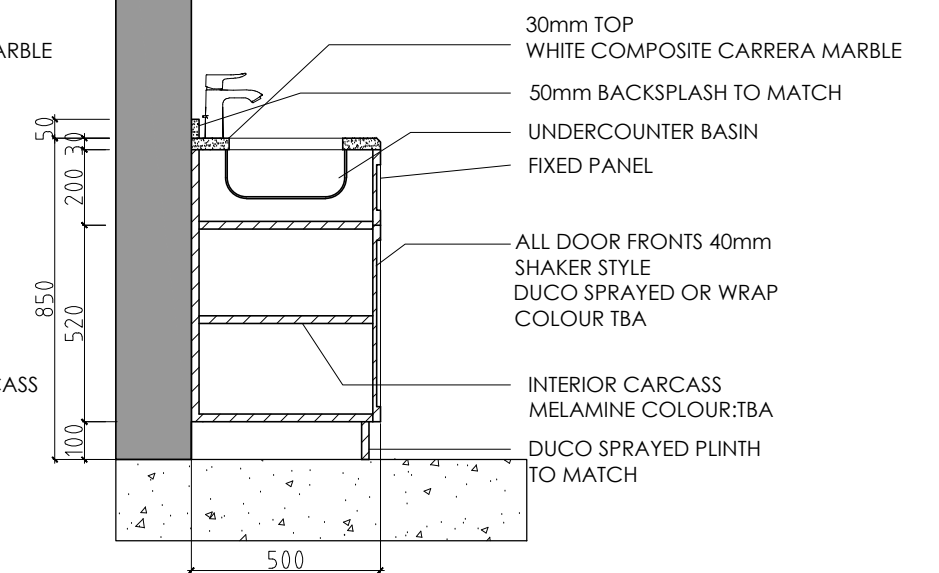


SIDE SECTION




MAIN BATHROOM VANITY


GUEST WC VANITY

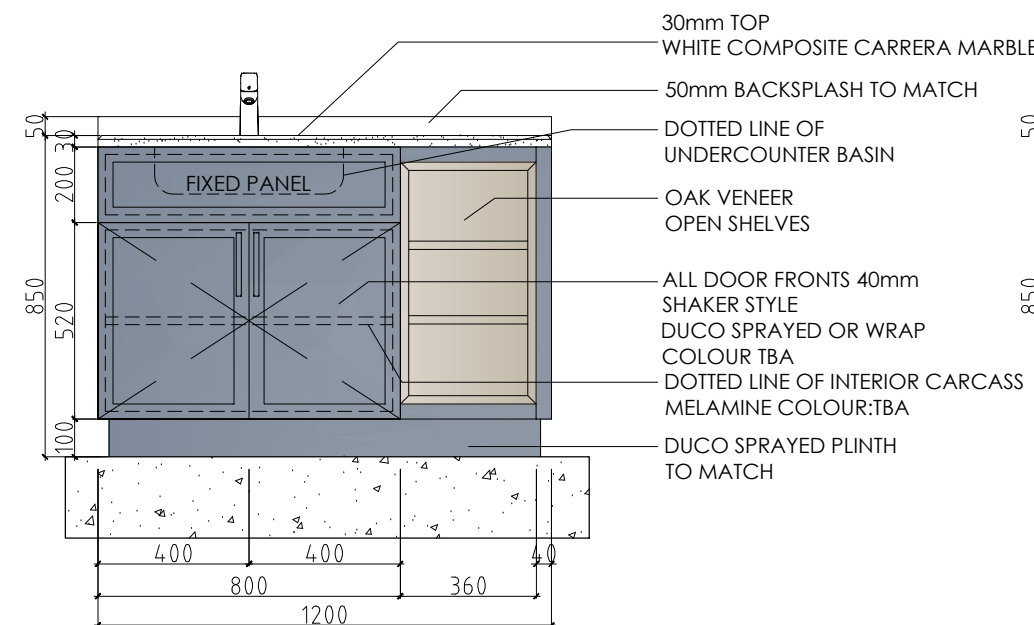



FRONT ELEVATION

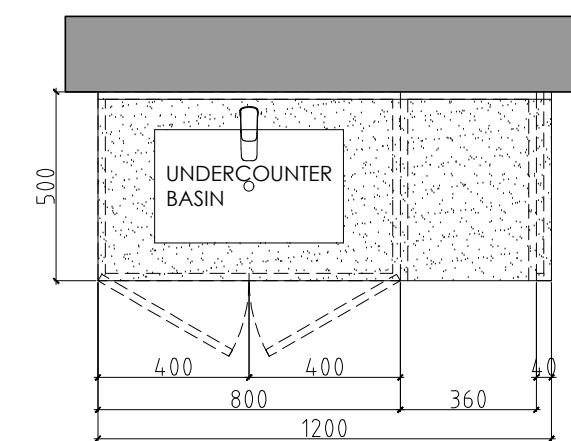


PLAN VIEW

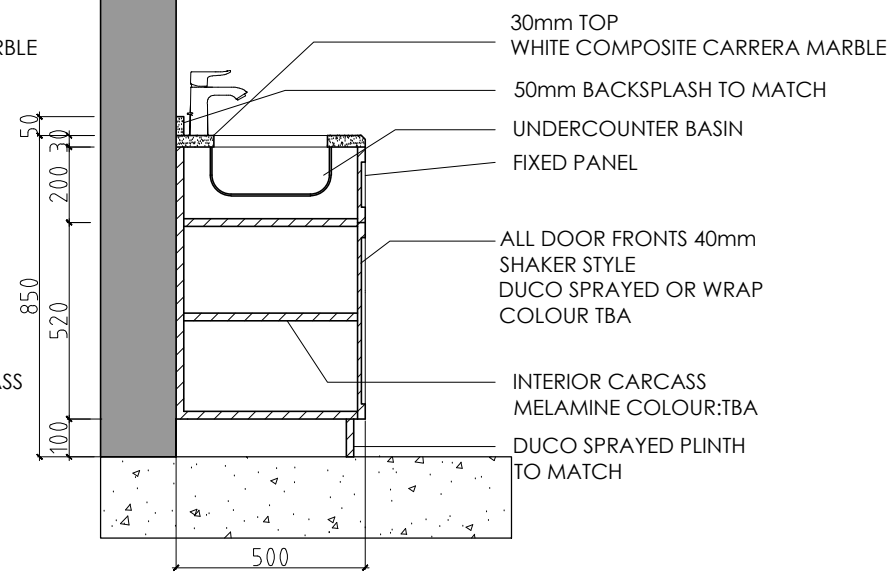


SIDE SECTION

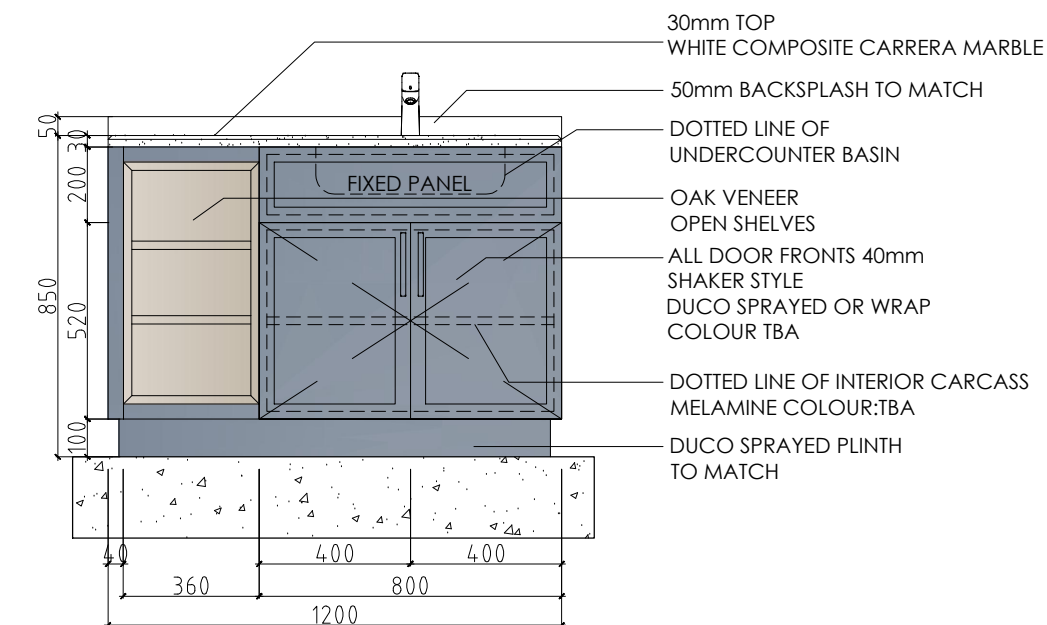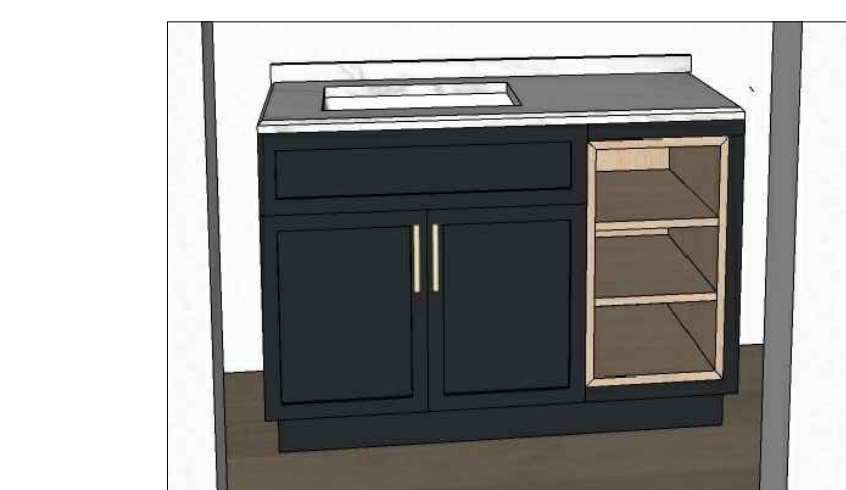


FRONT ELEVATION

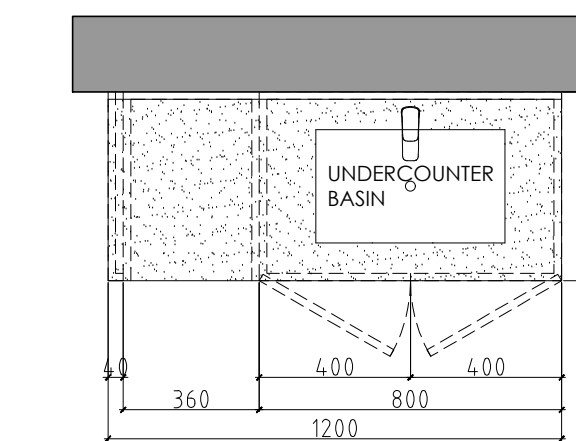

PLAN VIEW

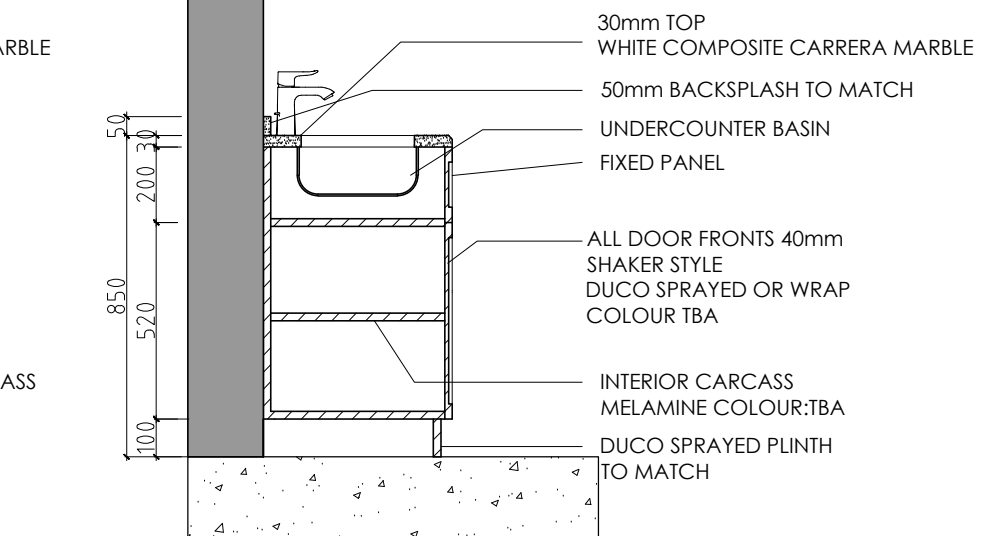

SIDE SECTION

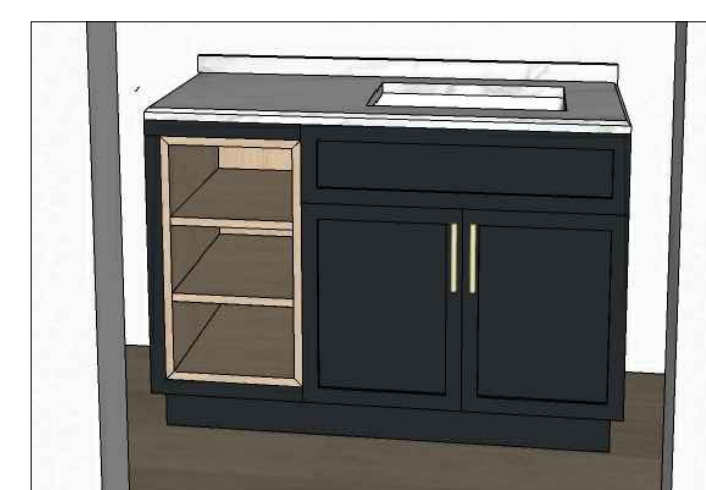

BATHROOM 2 VANITY

BATHROOM 3 VANITY




GINO BASSI
INTERIOR DESIGN

18 EVERGREEN LANE
CABINETRY DETAILS
BATHROOM VANITIES

DATE: 12 04 2022
DRAWN BY: G.BASSI


DWG No:
SCALE: 1:20 @A2

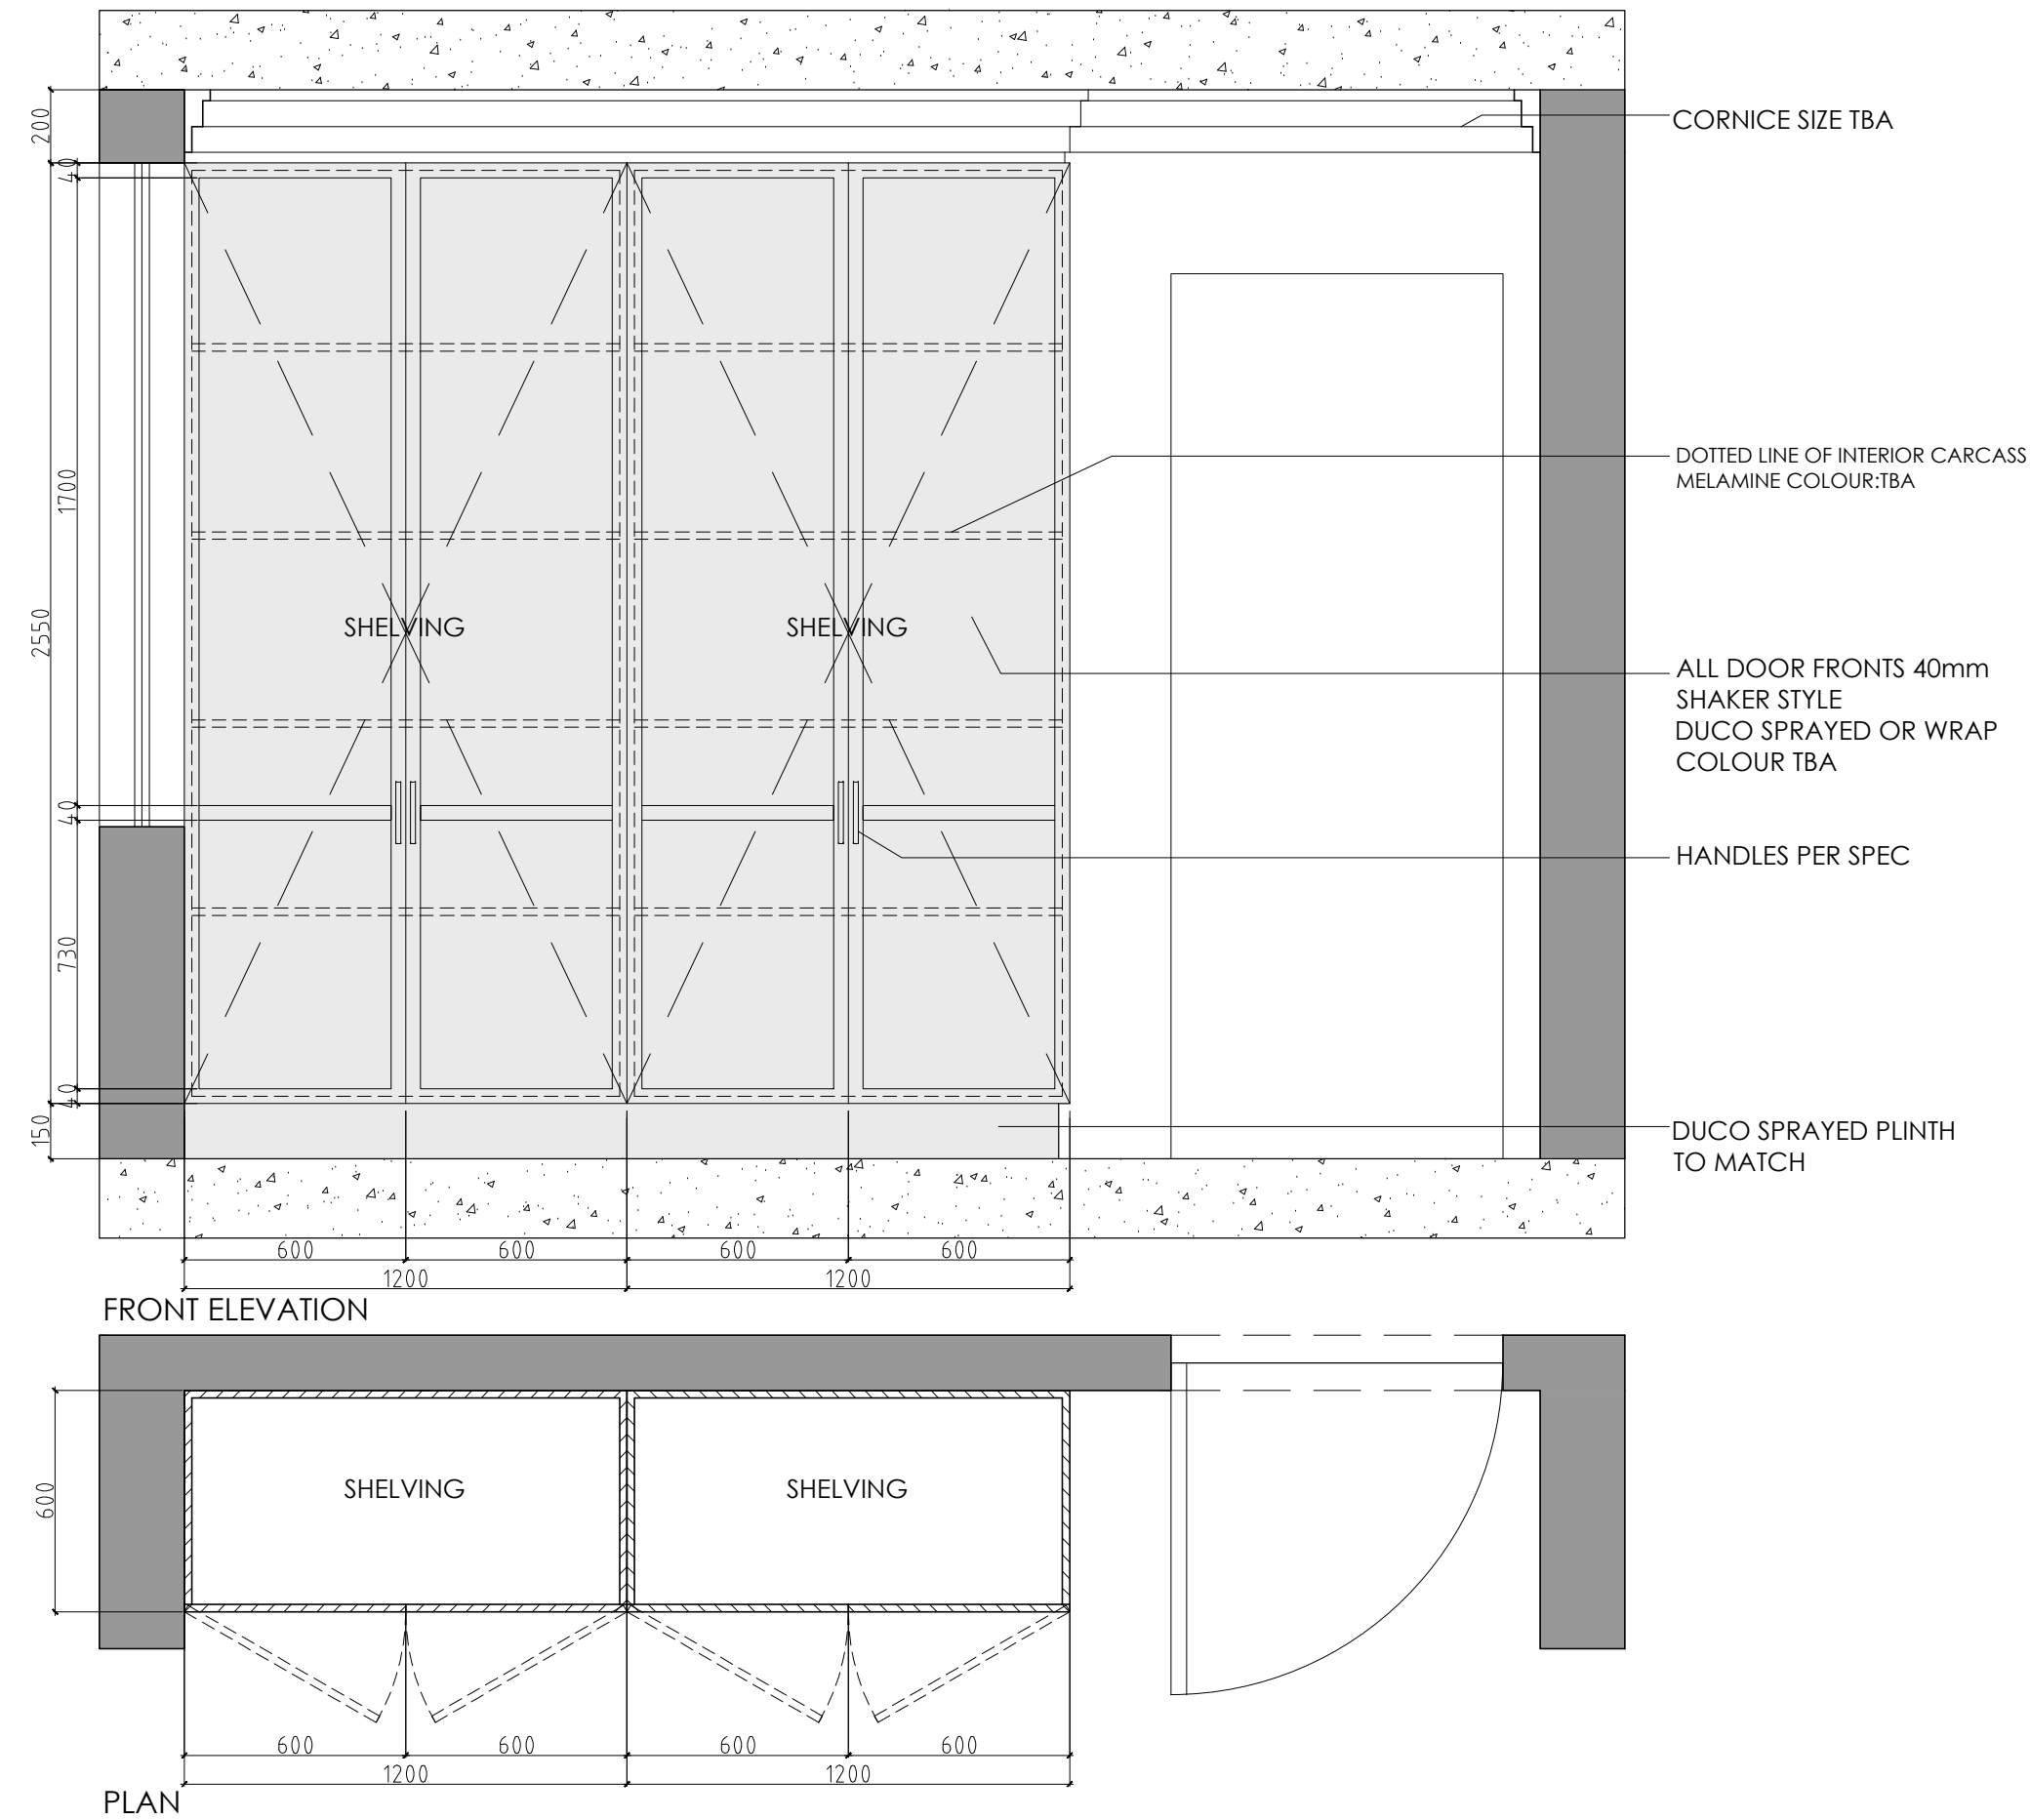


GINO BASSI
INTERIOR DESIGN

18 EVERGREEN LANE
CABINETRY DETAILS
GUEST BEDROOM/STUDY - BIC


DATE: 12 04 2022	DWG No:
DRAWN BY: G.BASSI	SCALE: 1:20 @A2

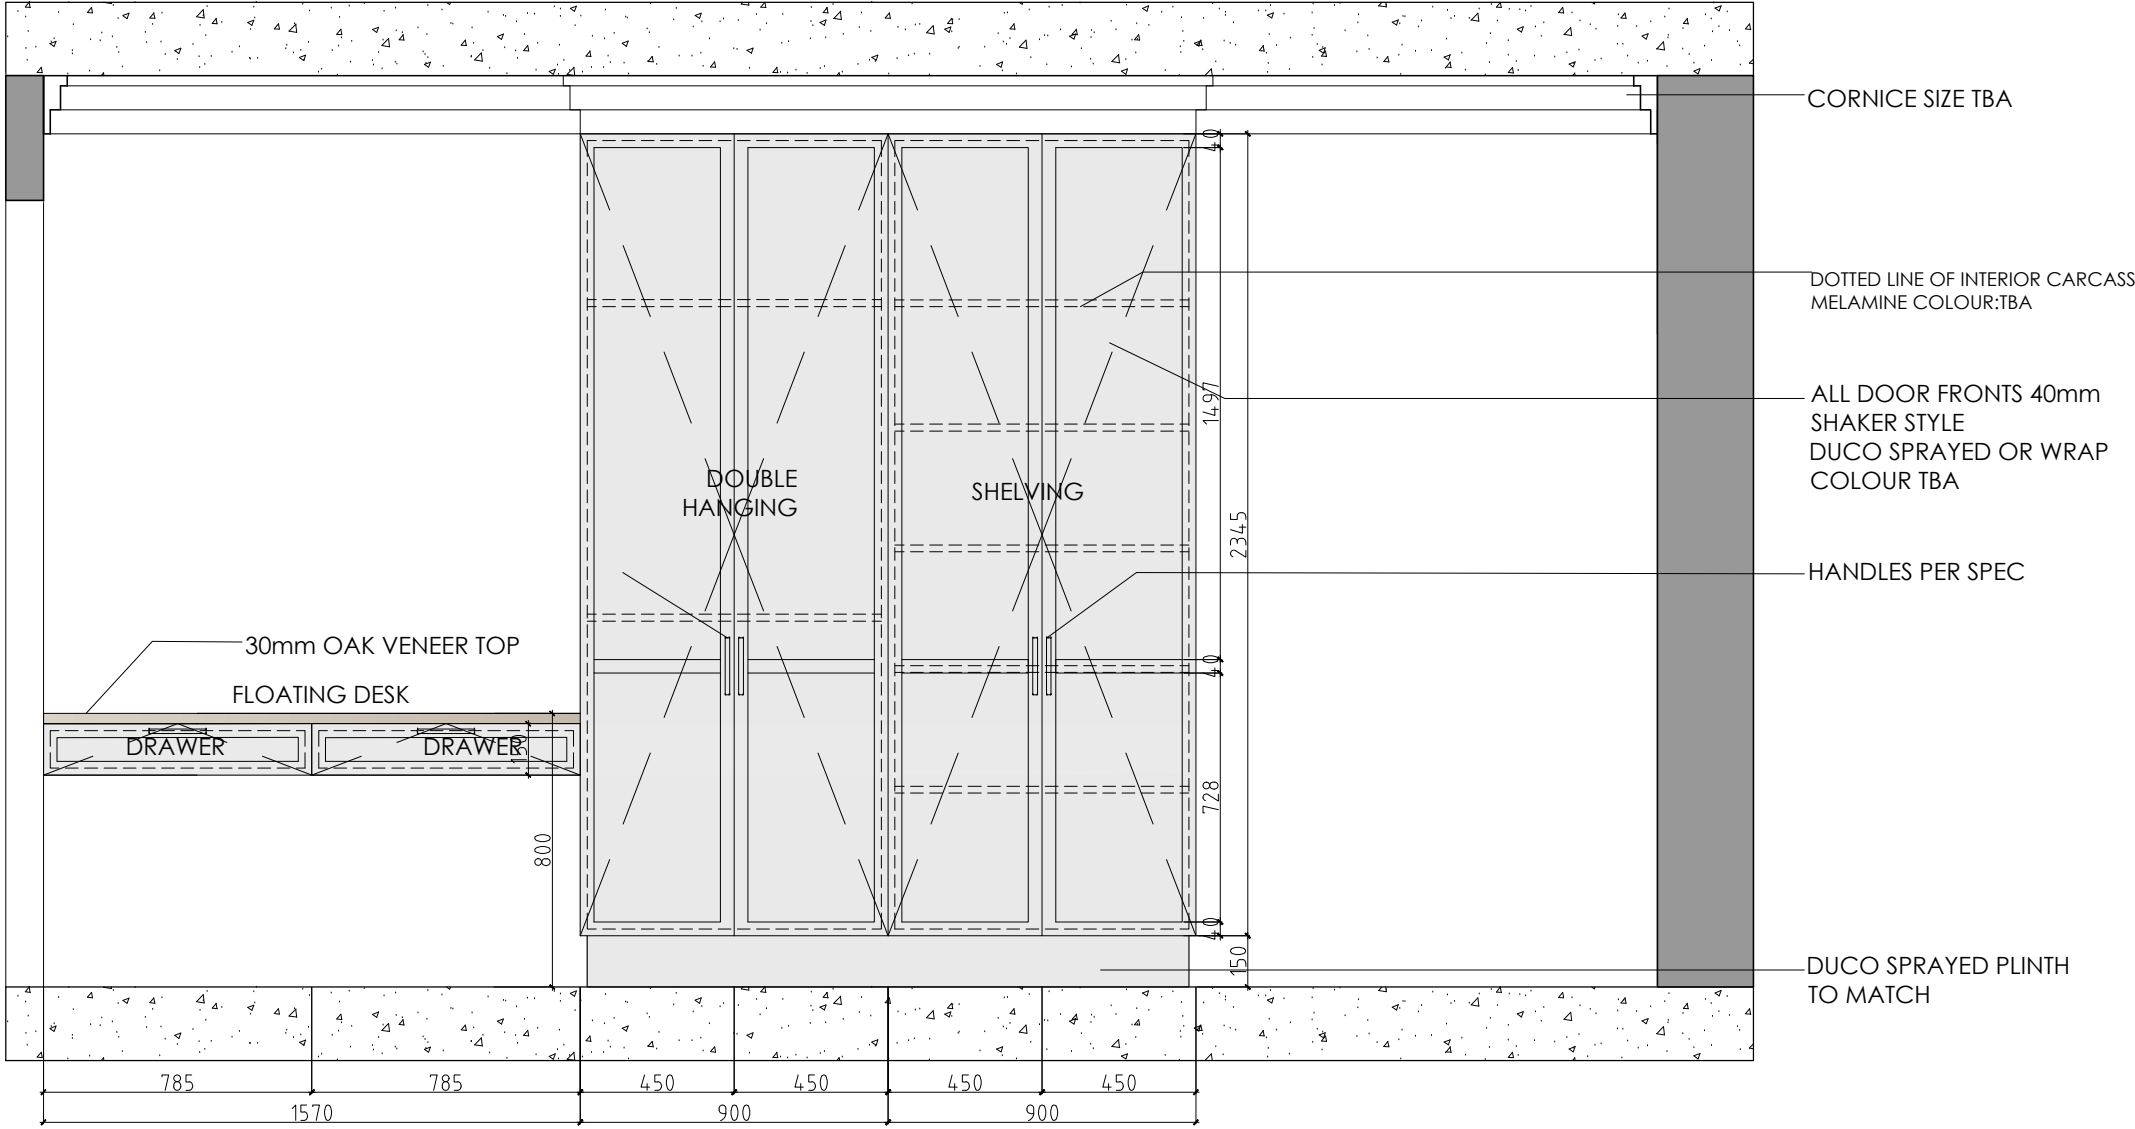


FRONT ELEVATION

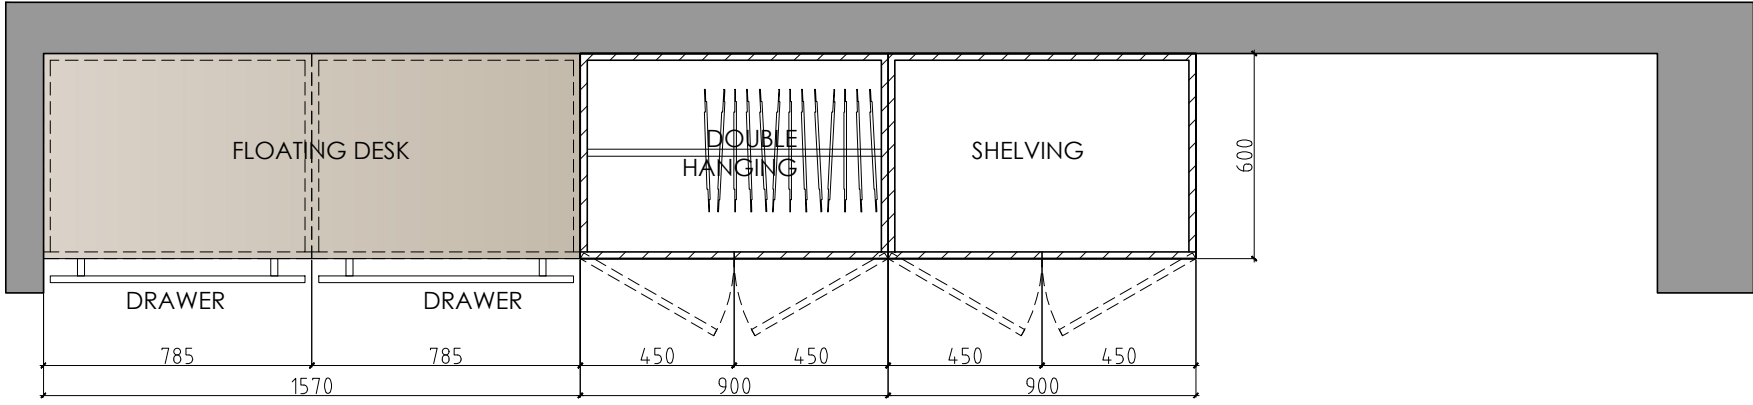

PLAN (OPTION 1)

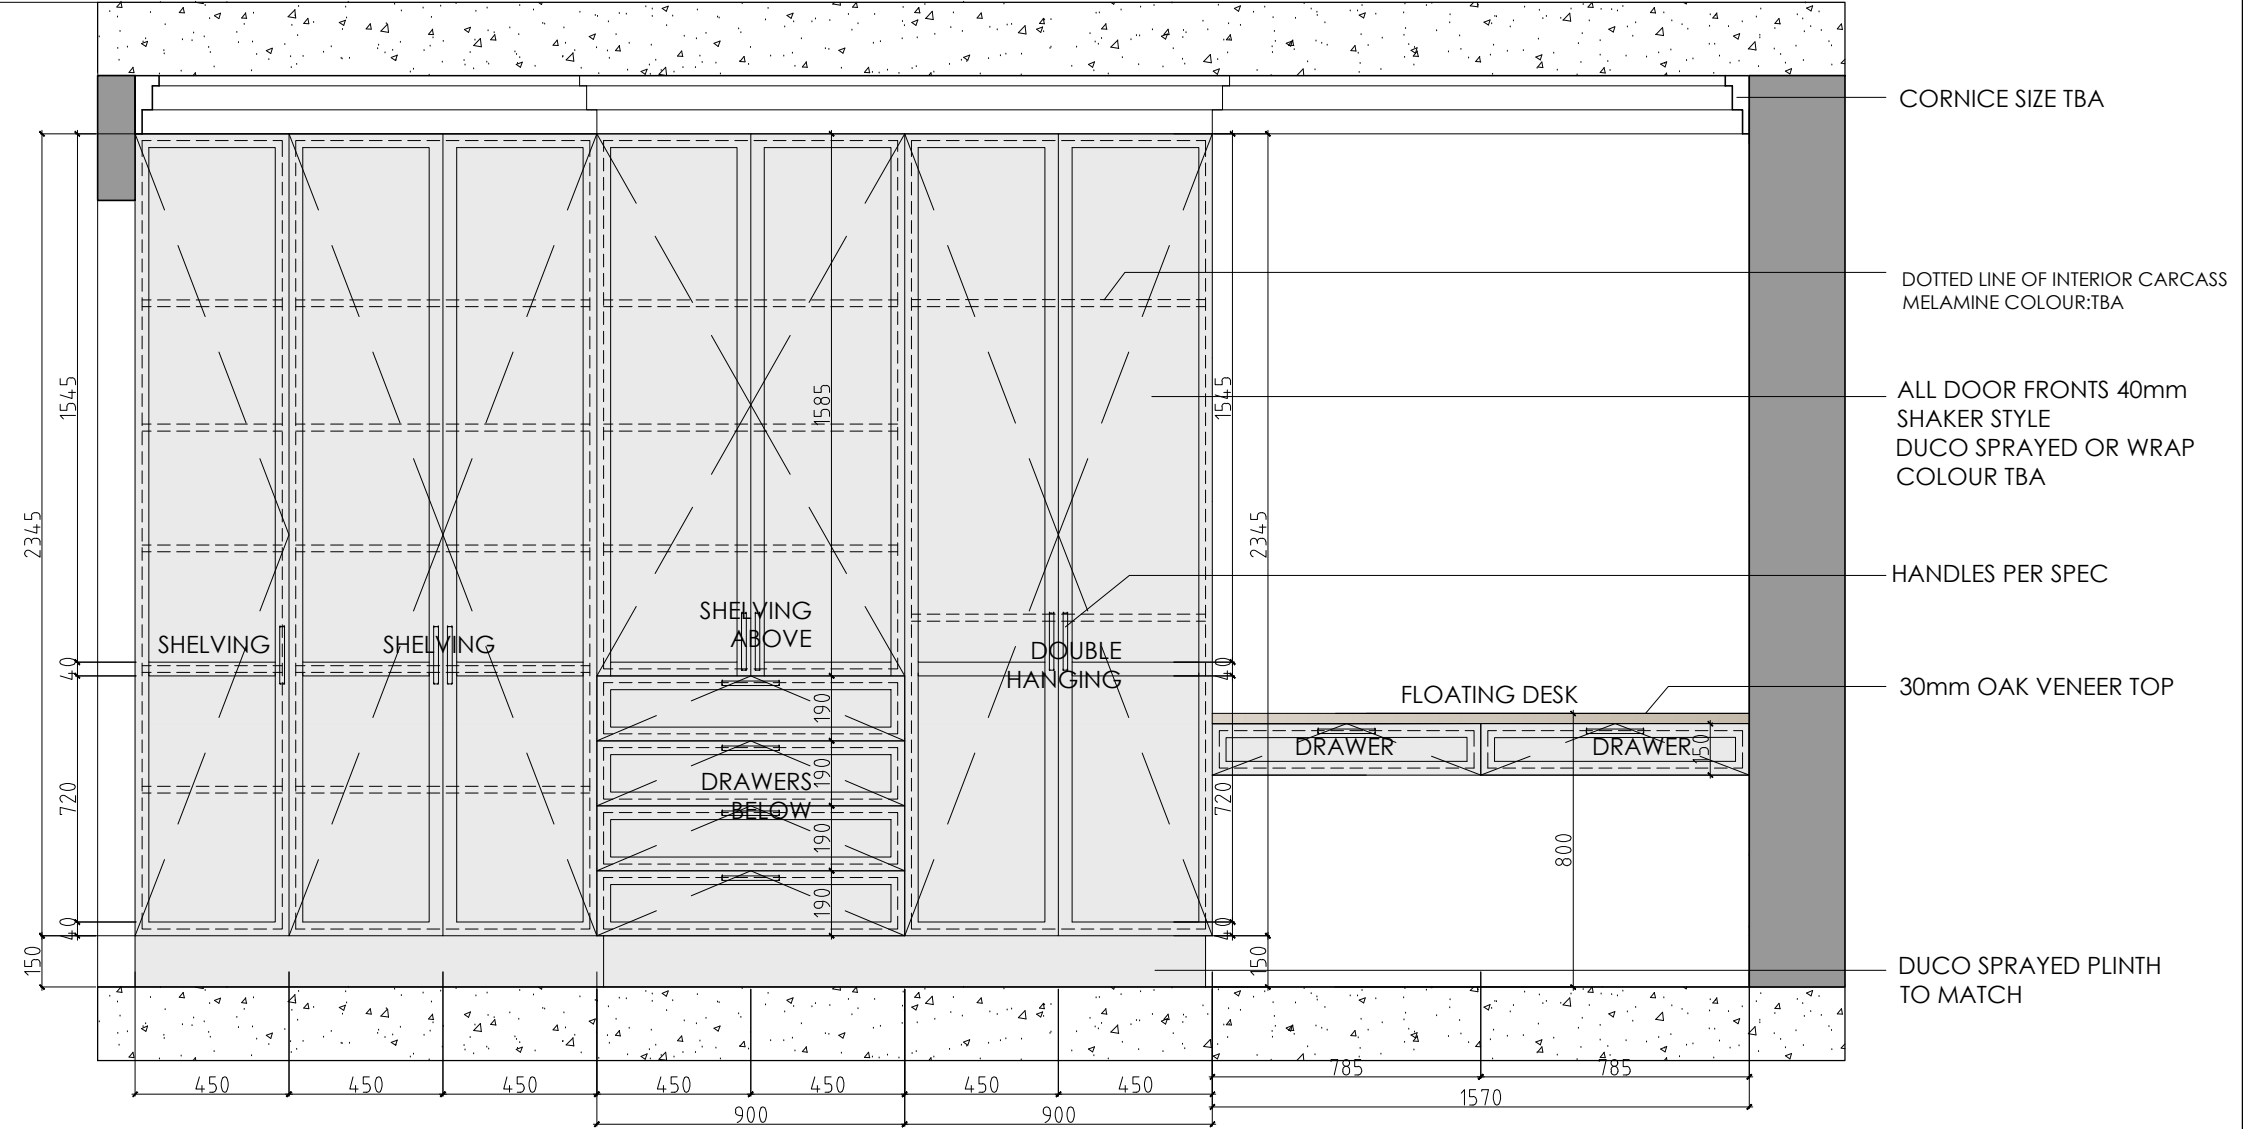


FRONT ELEVATION

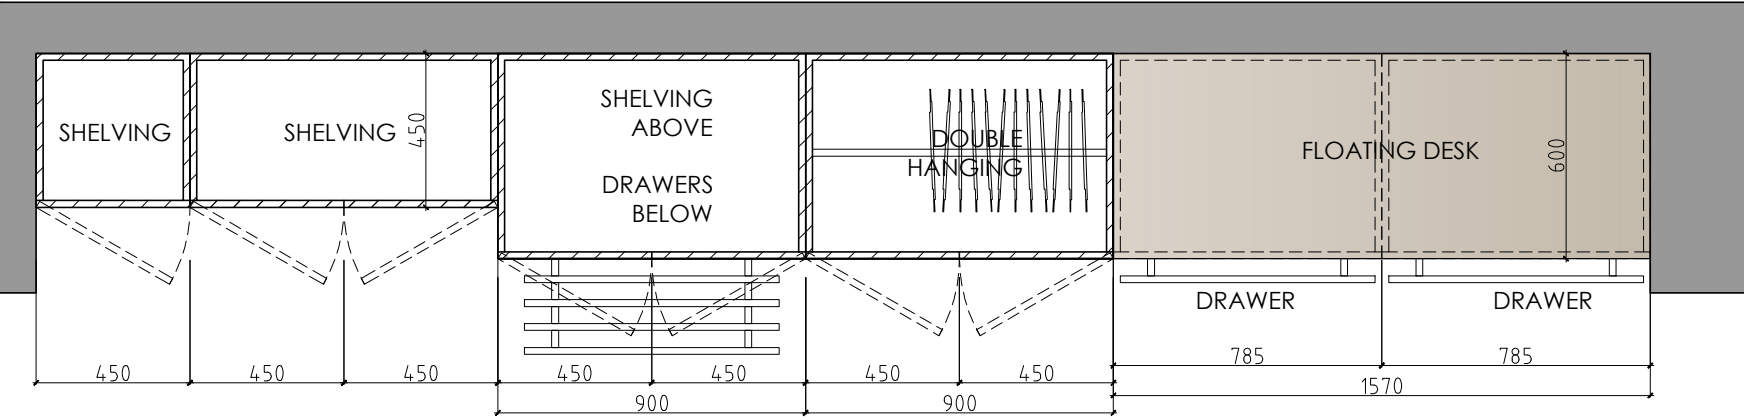


PLAN (OPTION 2)




GINO BASSI
INTERIOR DESIGN

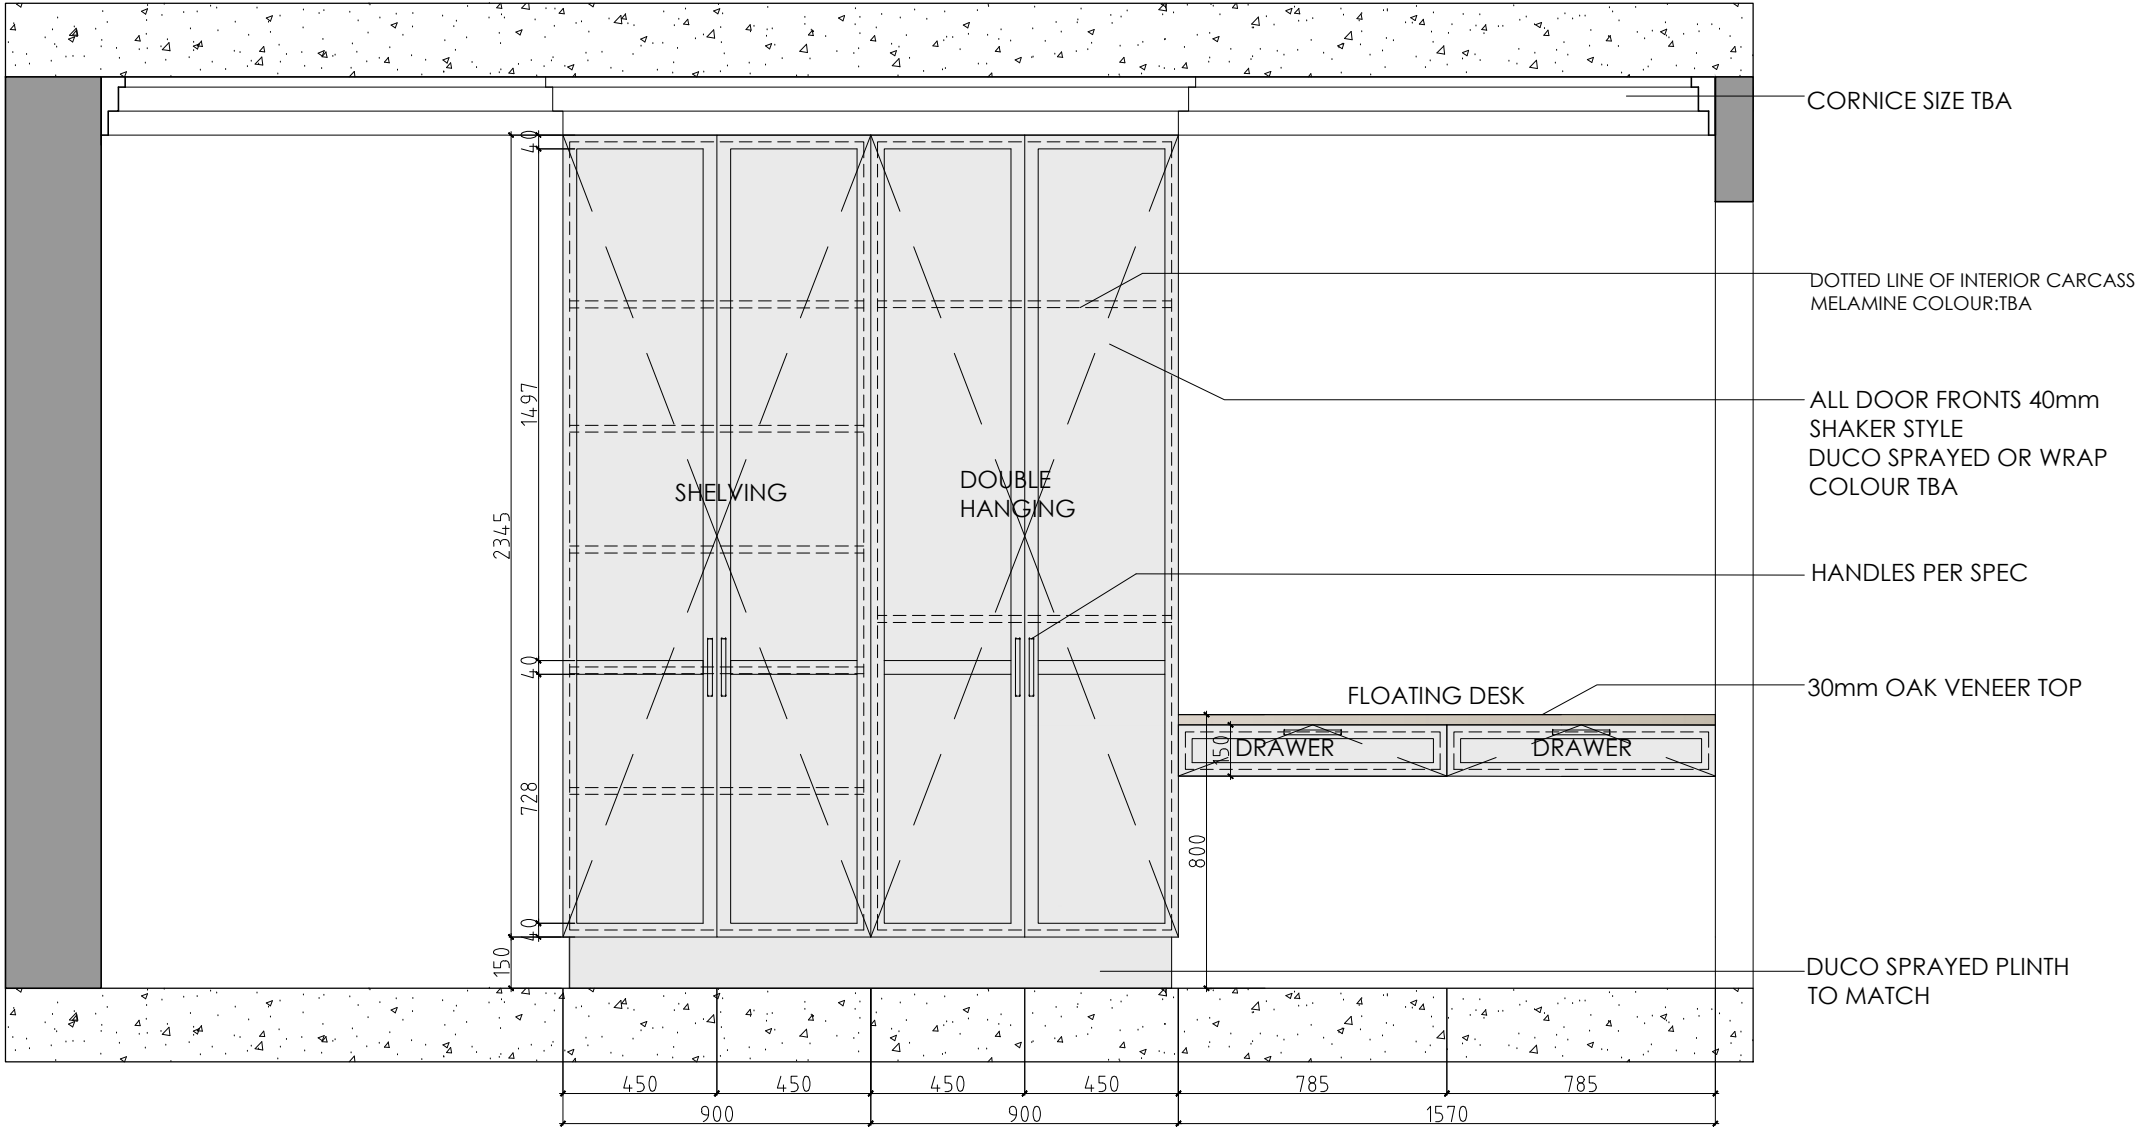


FRONT ELEVATION

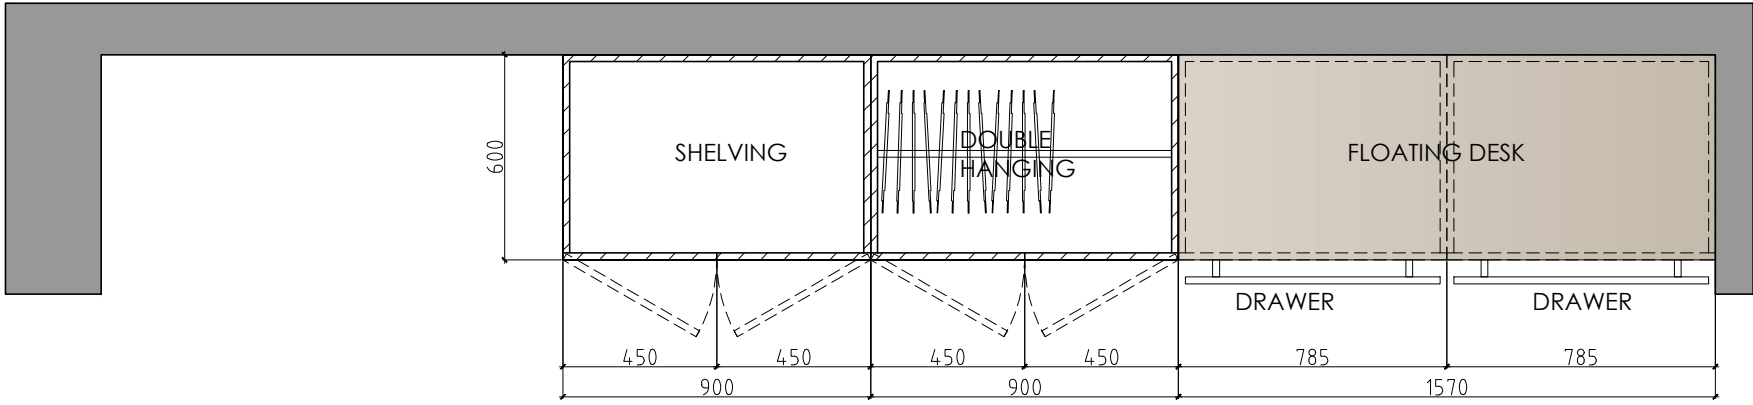

PLAN (OPTION 1)

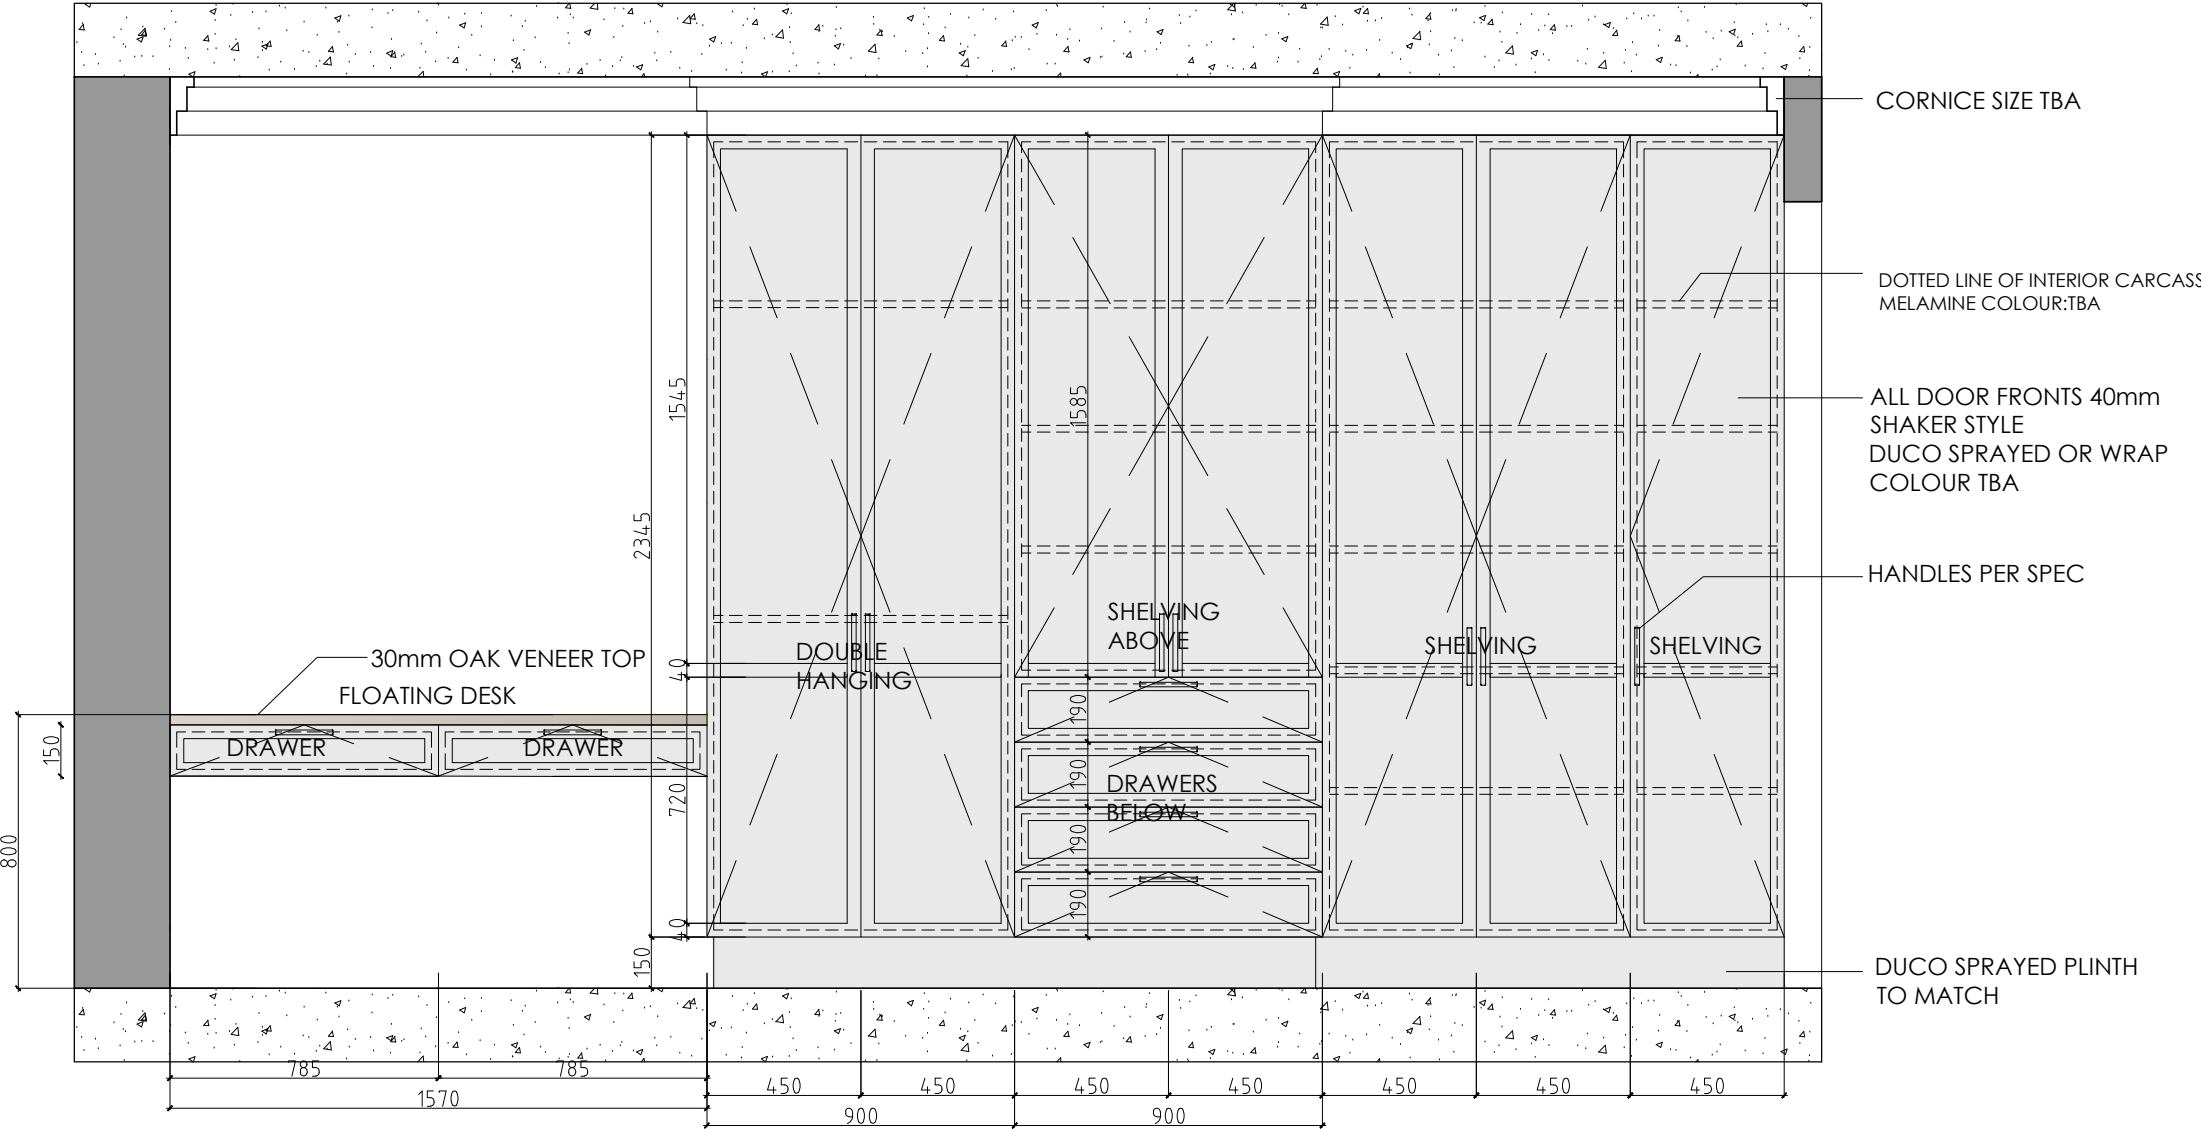

FRONT ELEVATION

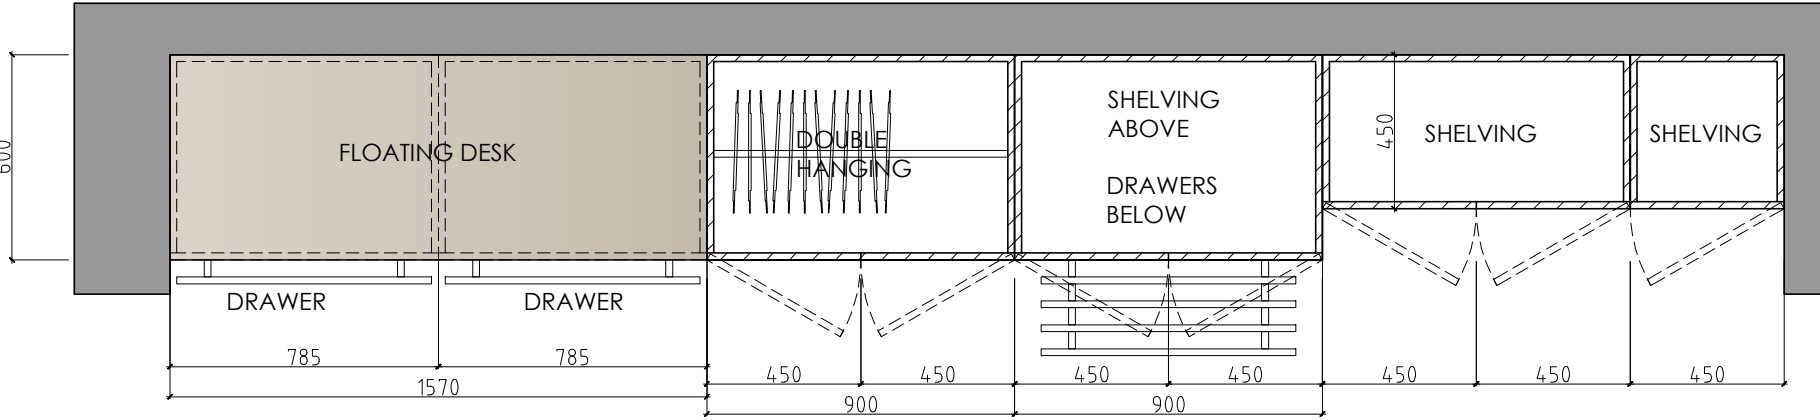

PLAN (OPTION 2)






GINO BASSI
INTERIOR DESIGN

18 EVERGREEN LANE
CABINETRY DETAILS
BEDROOM 3 - BIC OPTION 1 & 2

DATE: 12 04 2022
DRAWN BY: G.BASSI


DWG No:
SCALE: N.T.S. @A2

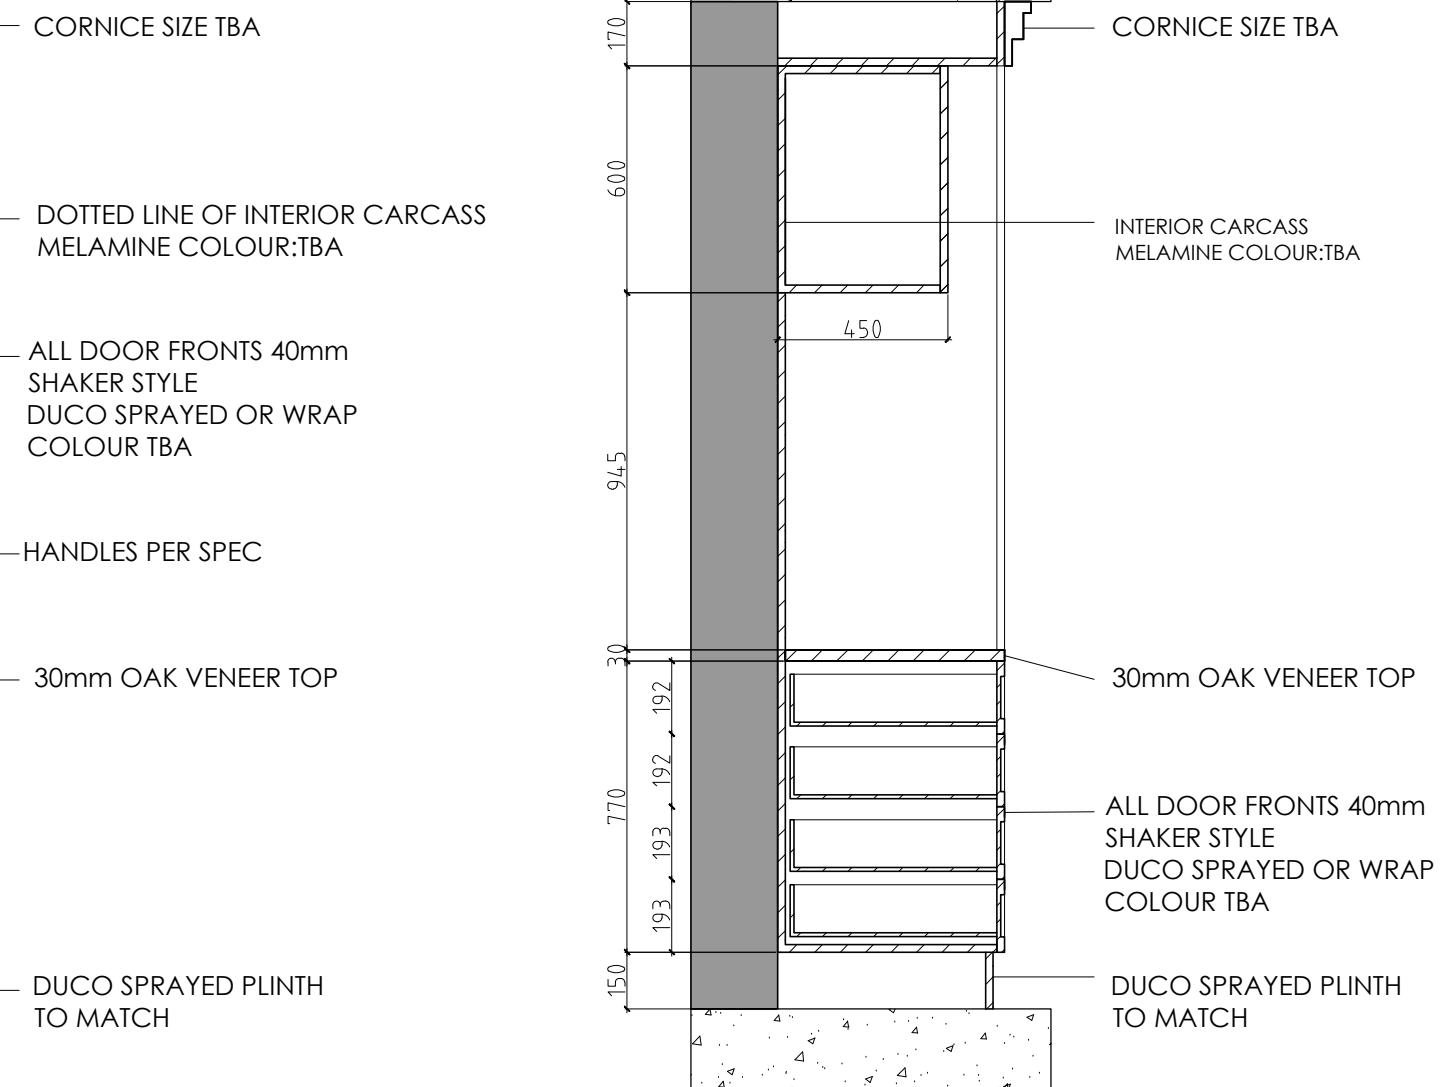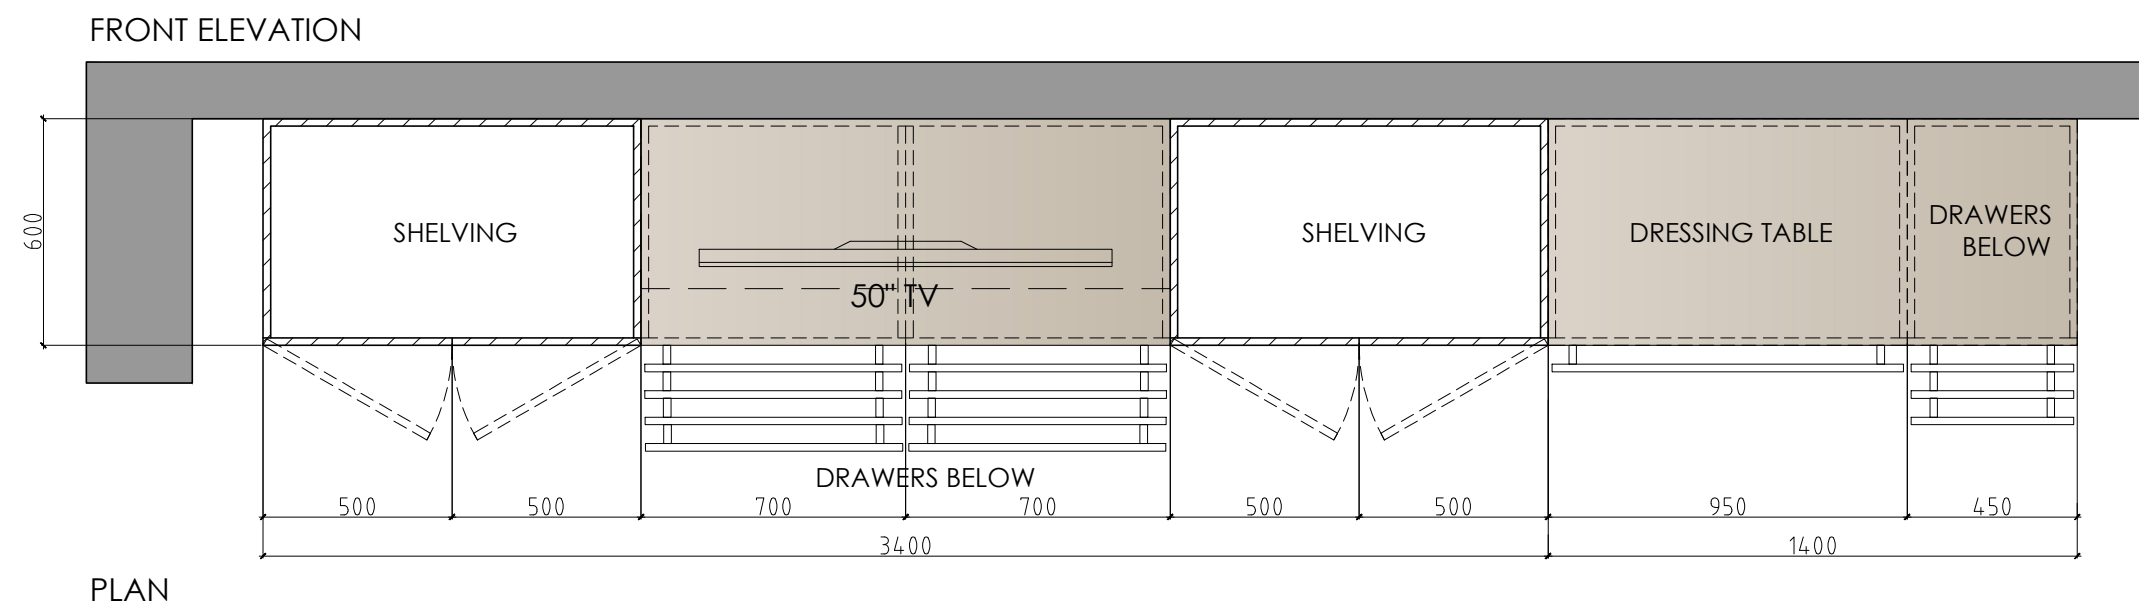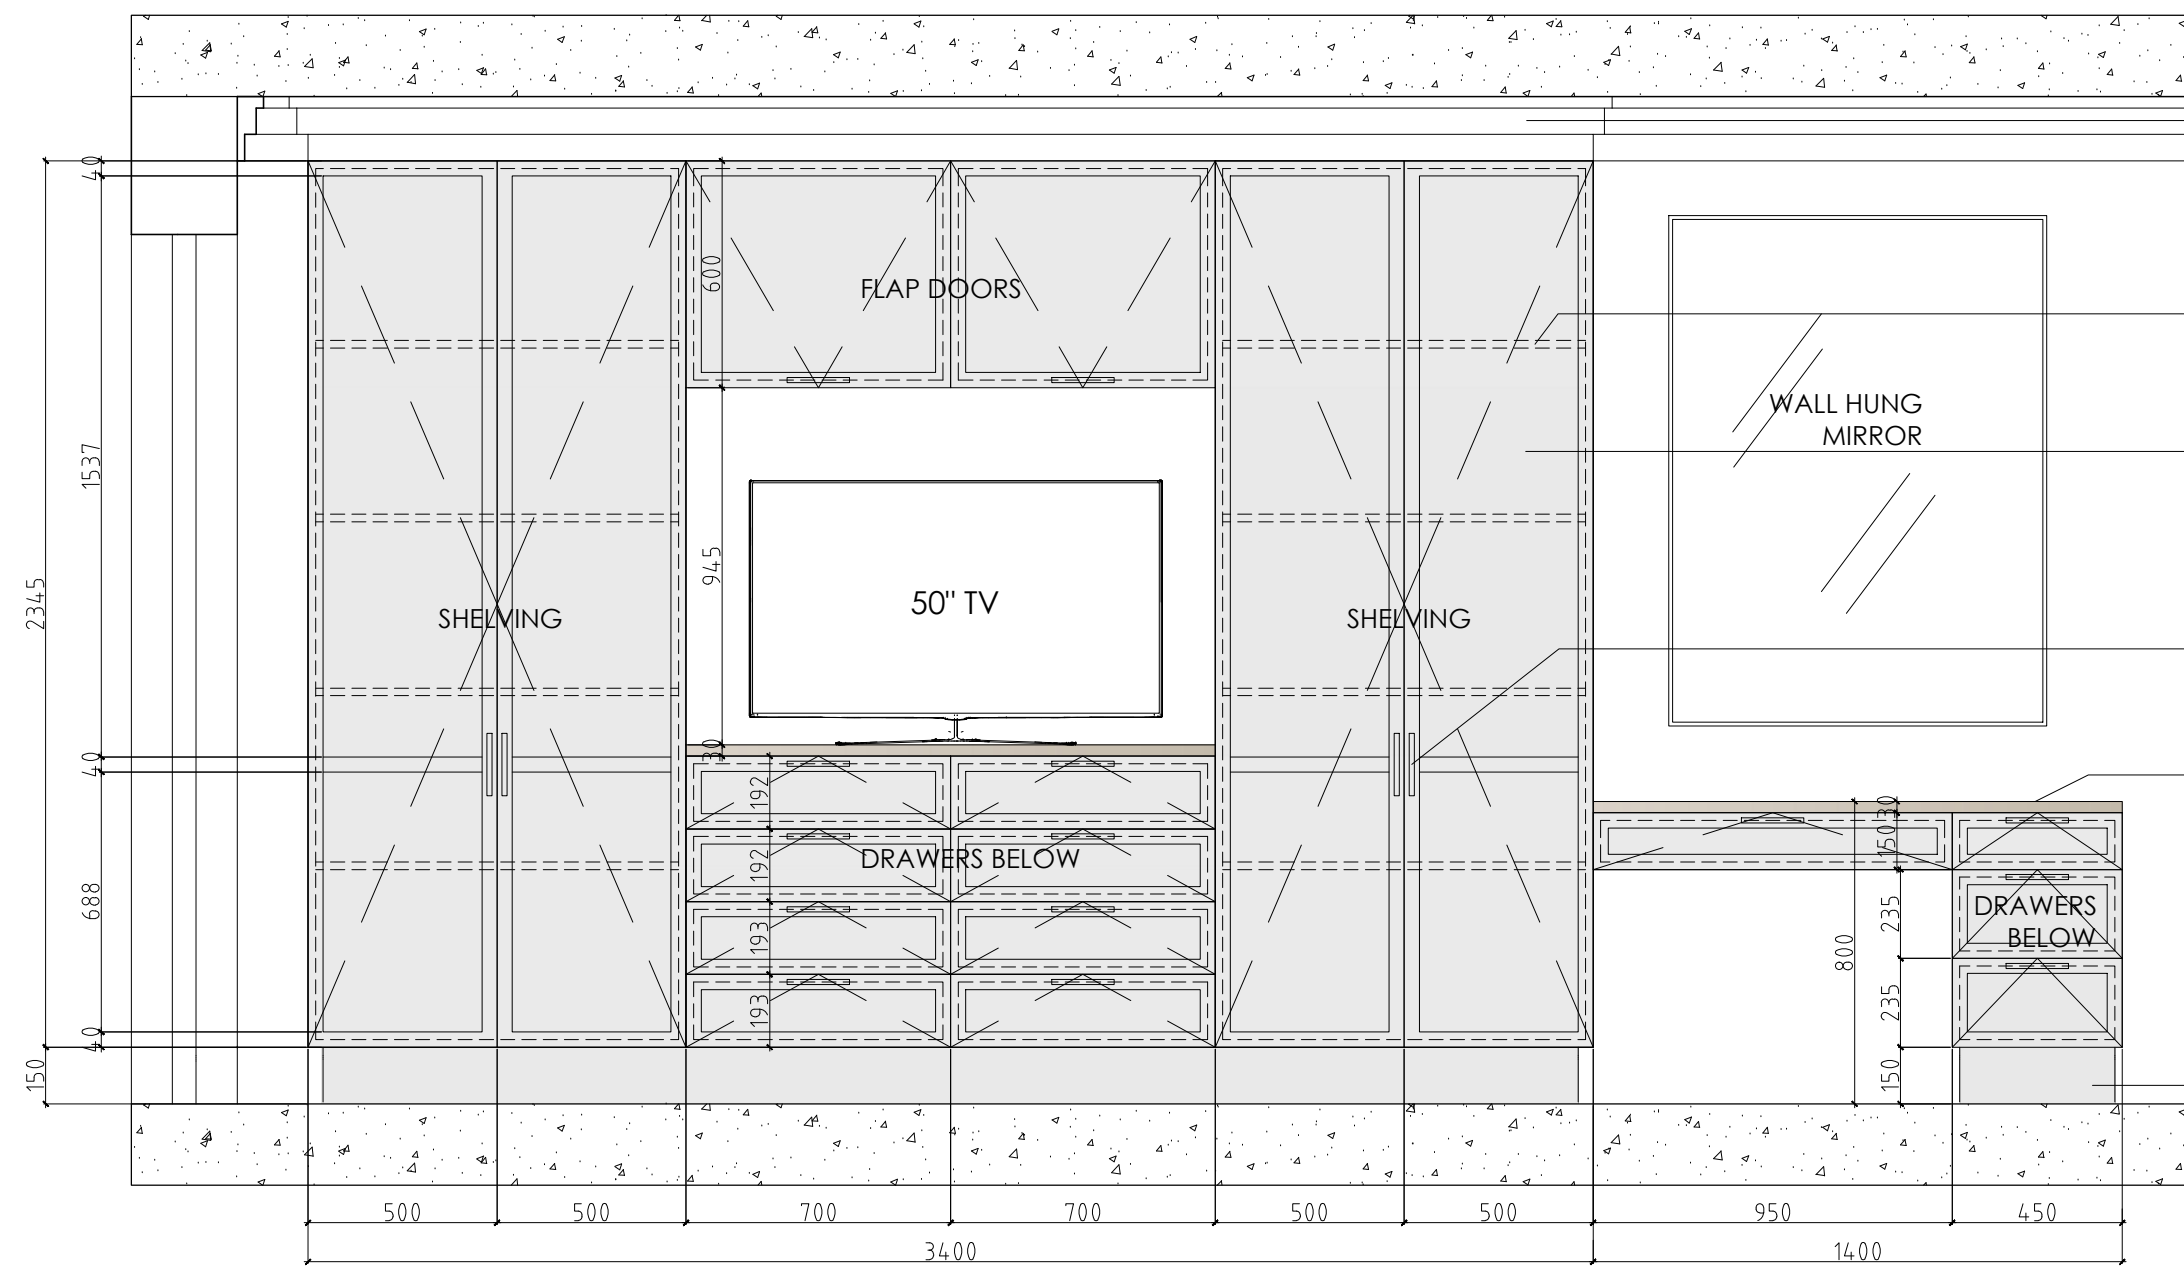


GINO BASSI
INTERIOR DESIGN

18 EVERGREEN LANE
CABINETRY DETAILS
MAIN BEDROOM - BIC

DATE: 12 04 2022 DWG No:
DRAWN BY: G.BASSI SCALE: 1:20 @A2

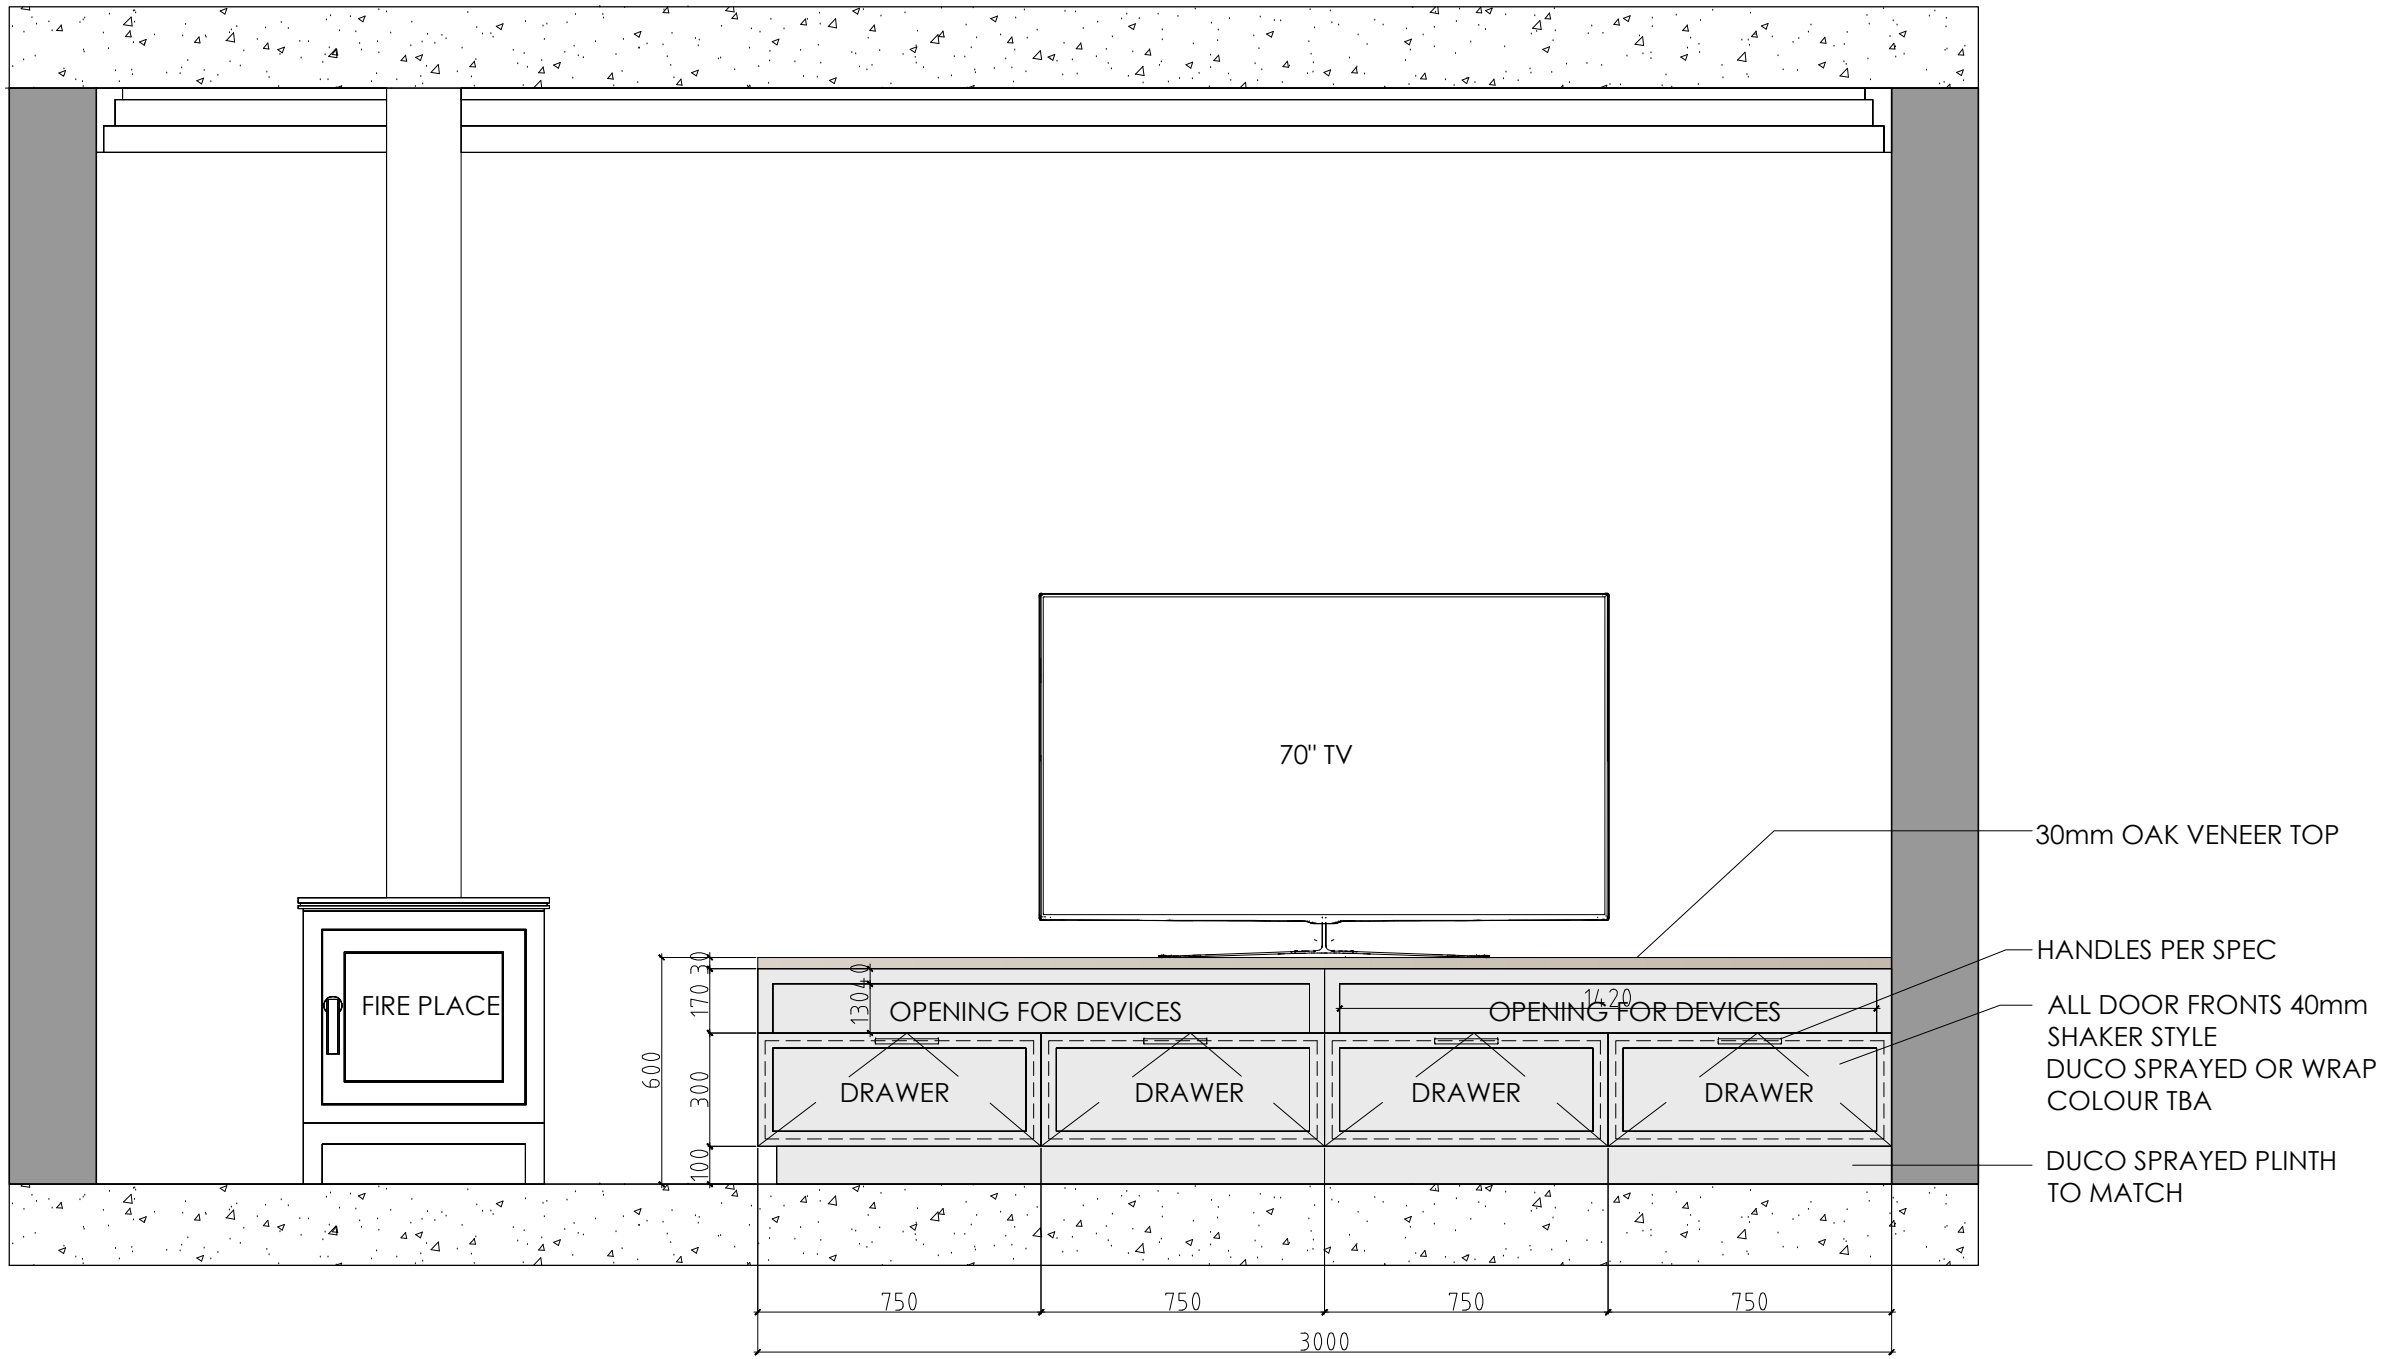

FRONT ELEVATION

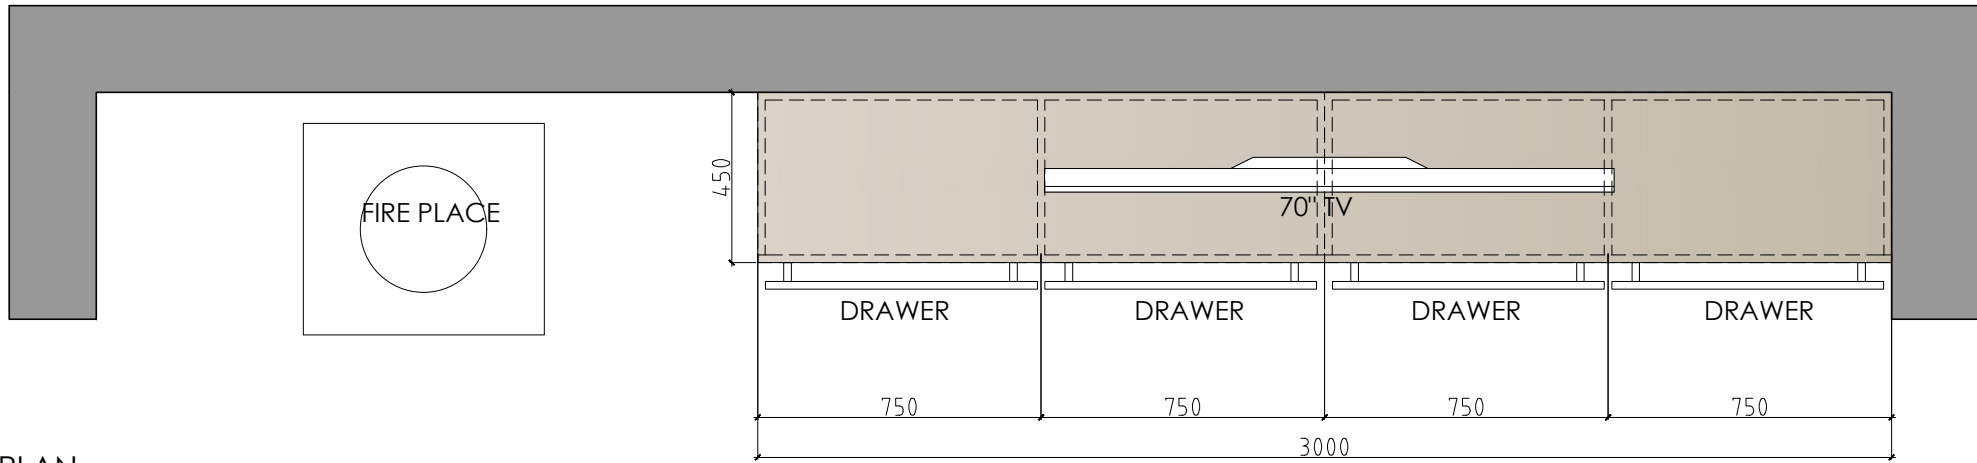


PLAN




GINO BASSI
INTERIOR DESIGN

18 EVERGREEN LANE
CABINETRY DETAILS
LIVING ROOM - TV UNIT



DATE: 12 04 2022	DWG No:
DRAWN BY: G.BASSI	SCALE: 1:20 @A2

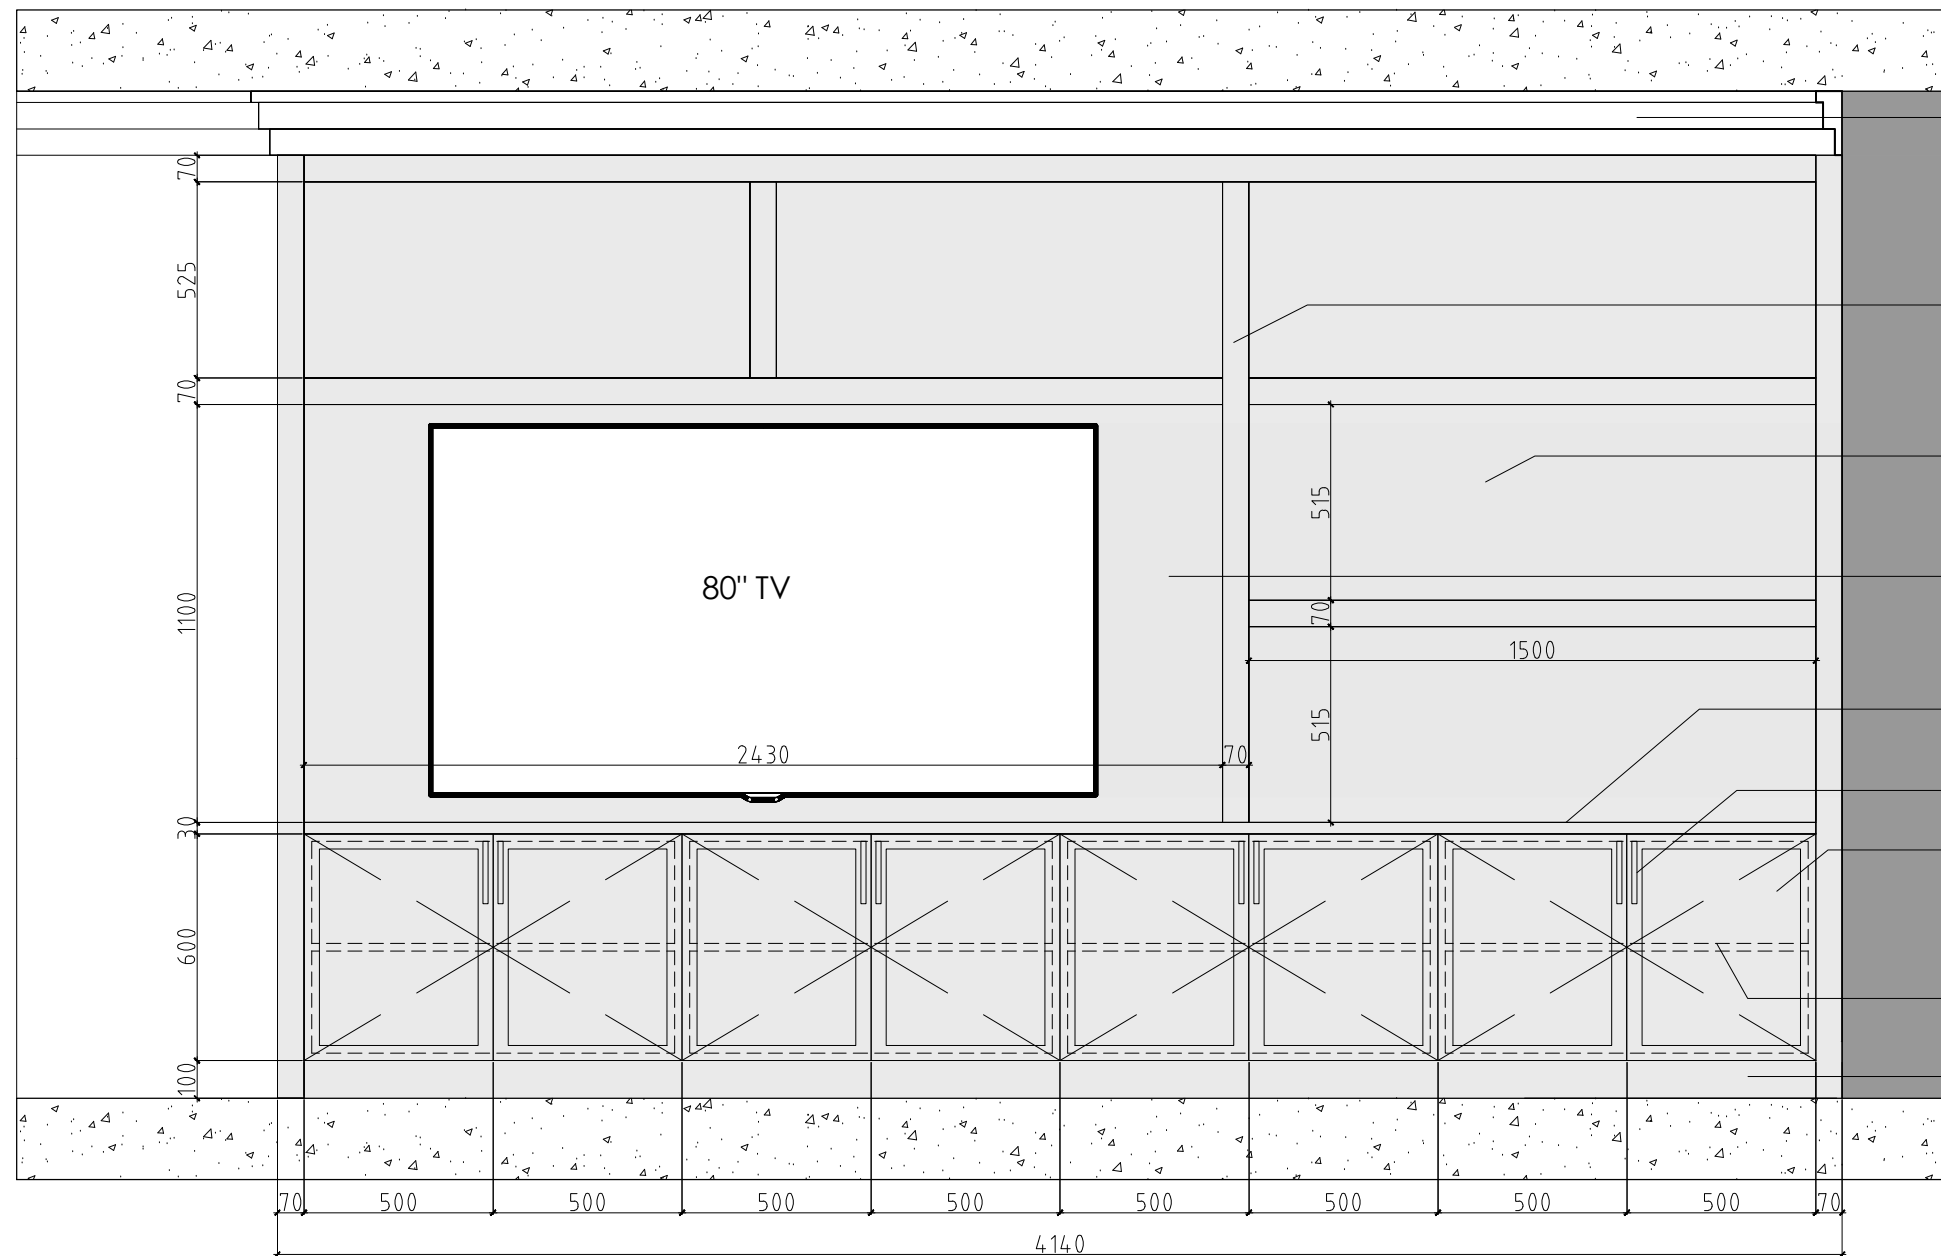

- CORNICE SIZE TBA
- 70mm FRAME
DUCO SPRAYED OR WRAP
COLOUR TBA
- BACK BOARD
DUCO SPRAYED OR WRAP
COLOUR TBA
- TV BACK BOARD
BROUGHT FORWARDS BY 250mm
DUCO SPRAYED OR WRAP
COLOUR TBA
- 30mm COMPOSITE TOP
PER SPEC
- HANDLES PER SPEC
- ALL DOOR FRONTS 40mm
SHAKER STYLE
DUCO SPRAYED OR WRAP
COLOUR TBA
- DOTTED LINE OF INTERIOR
CARCASS - STORM GREY MELAMINE
- DUCO SPRAYED PLINTH
TO MATCH

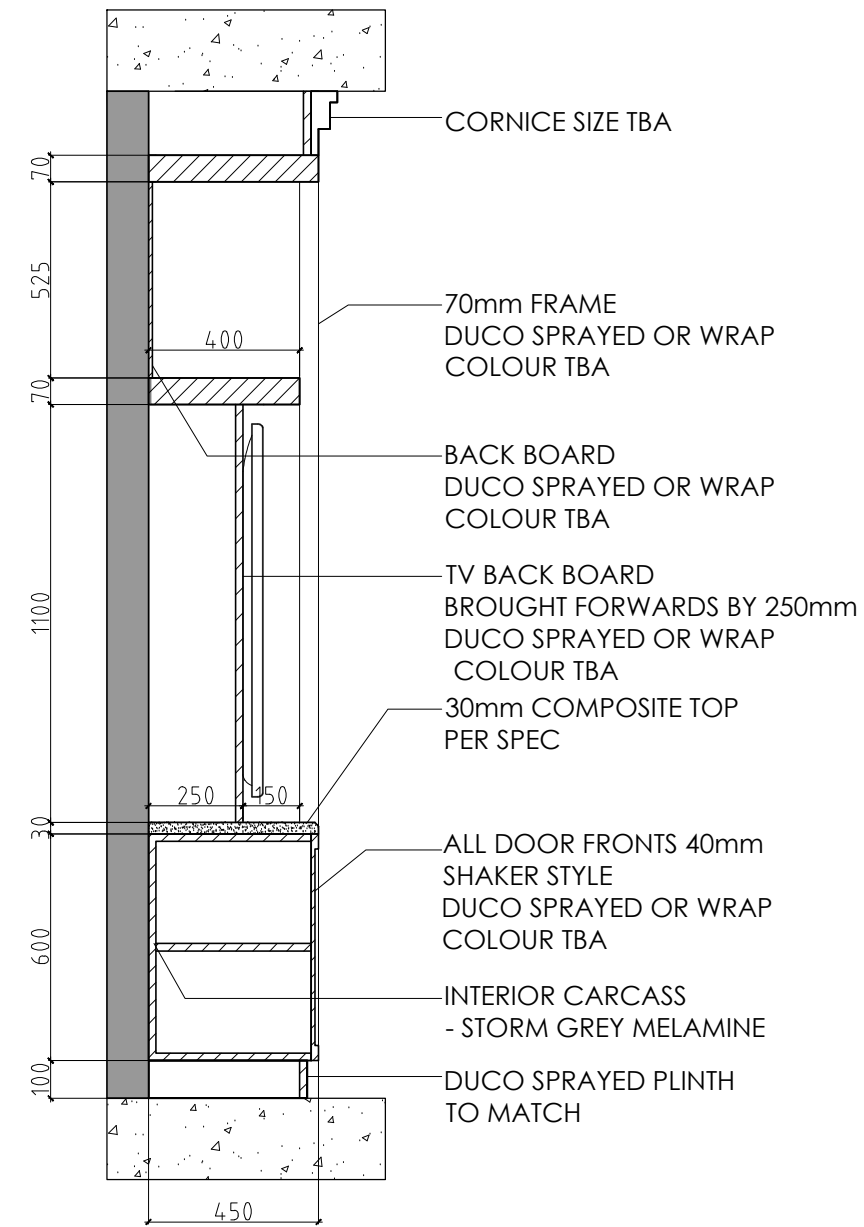


- CORNICE SIZE TBA
- 70mm FRAME
DUCO SPRAYED OR WRAP
COLOUR TBA
- BACK BOARD
DUCO SPRAYED OR WRAP
COLOUR TBA
- TV BACK BOARD
BROUGHT FORWARDS BY 250mm
DUCO SPRAYED OR WRAP
COLOUR TBA
- 30mm COMPOSITE TOP
PER SPEC
- ALL DOOR FRONTS 40mm
SHAKER STYLE
DUCO SPRAYED OR WRAP
COLOUR TBA
- INTERIOR CARCASS
- STORM GREY MELAMINE
- DUCO SPRAYED PLINTH
TO MATCH

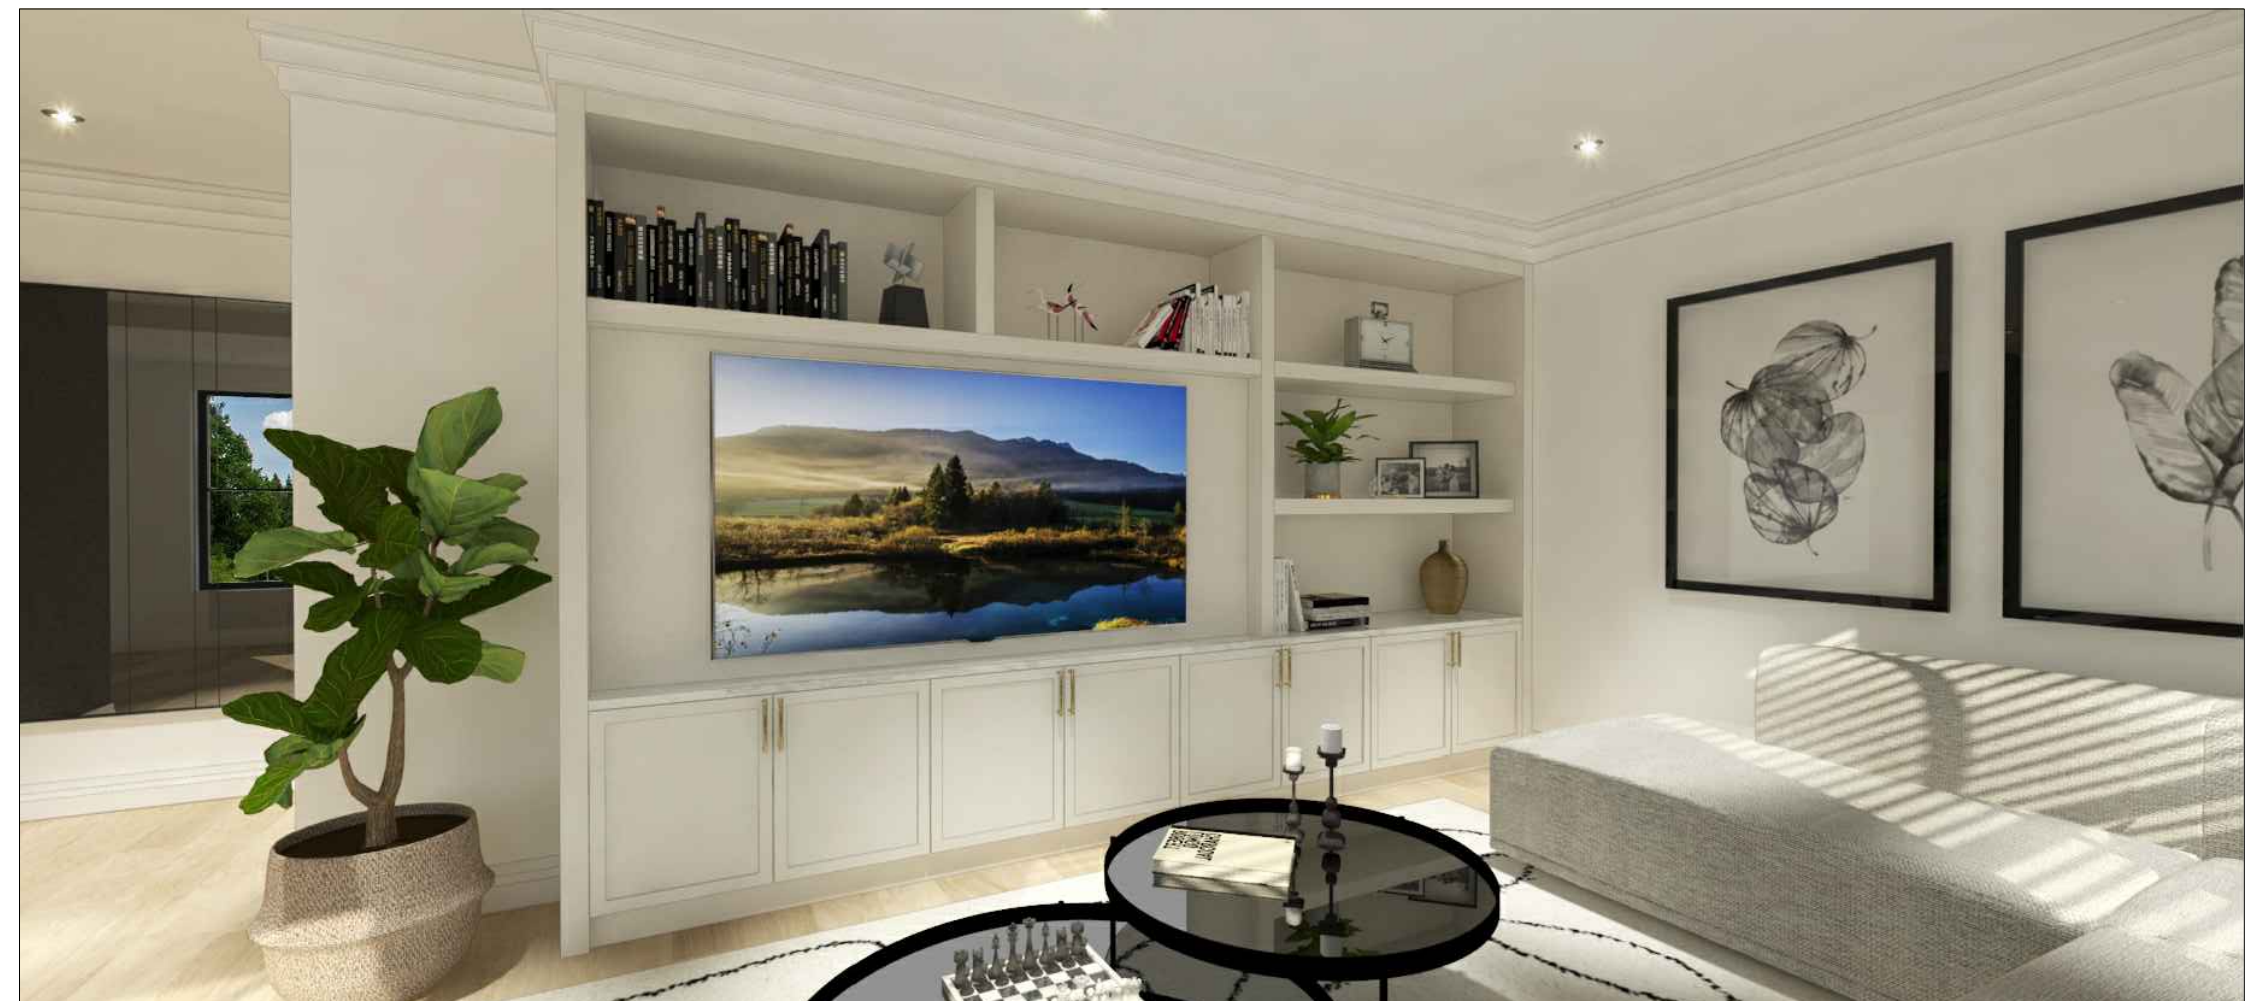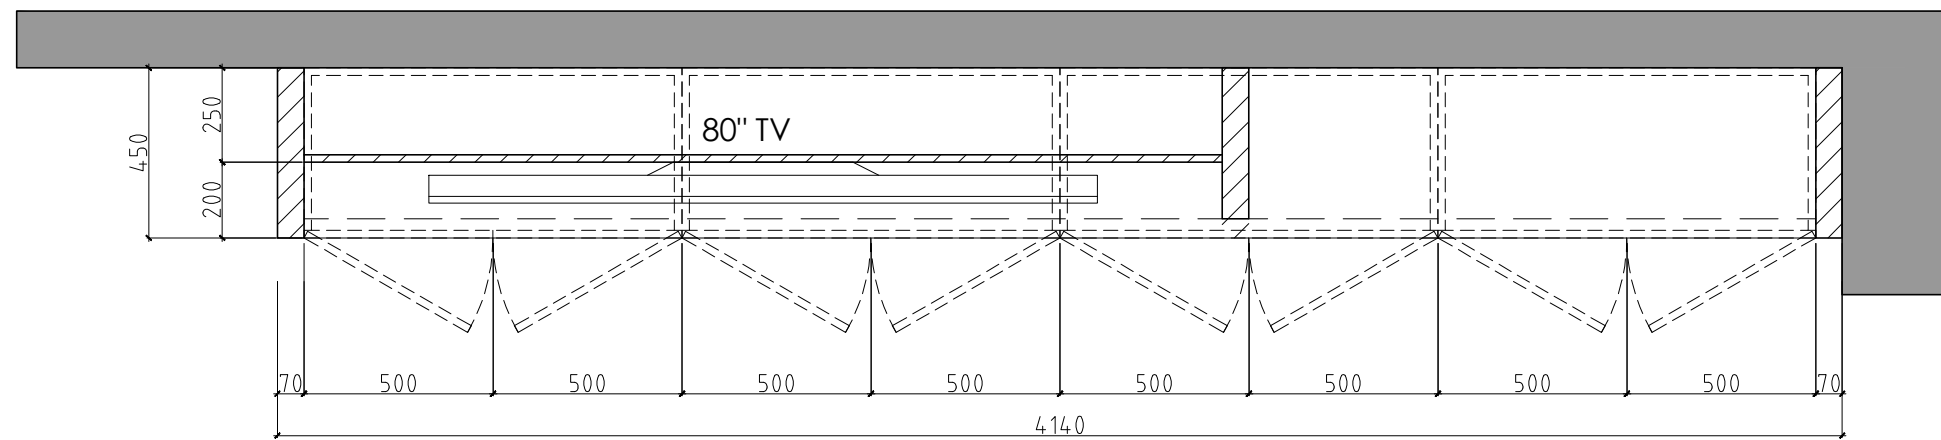

GINO BASSI
INTERIOR DESIGN


18 EVERGREEN LANE
CABINETRY DETAILS
PAJAMA LOUNGE - TV UNIT

DATE: 12 04 2022	DWG No:
DRAWN BY: G.BASSI	SCALE: 1:20 @A2

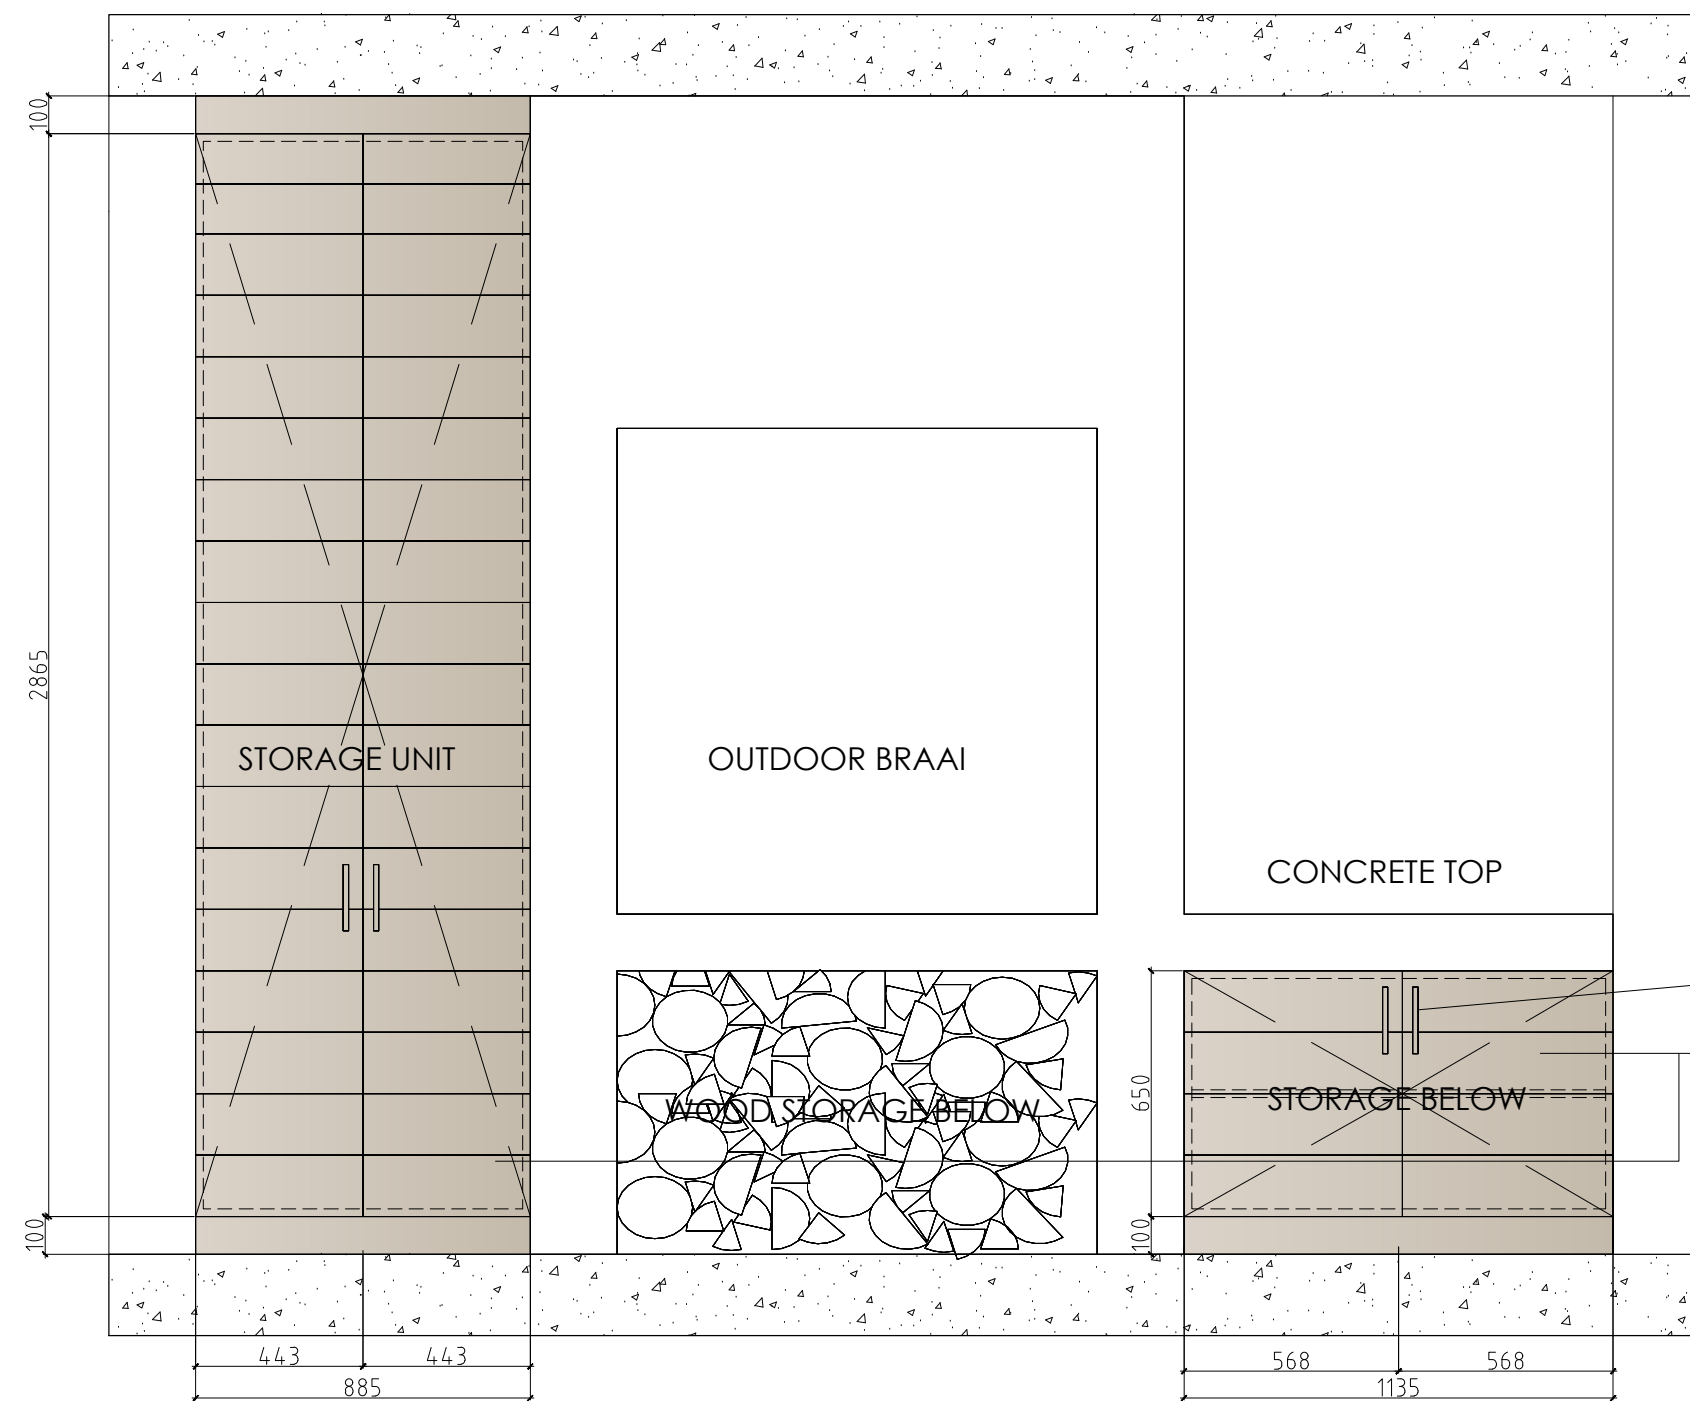

HANDLES PER SPEC
TIMBER SLATTED
DOOR FRONTS
WEATHER PROOF

FRONT ELEVATION

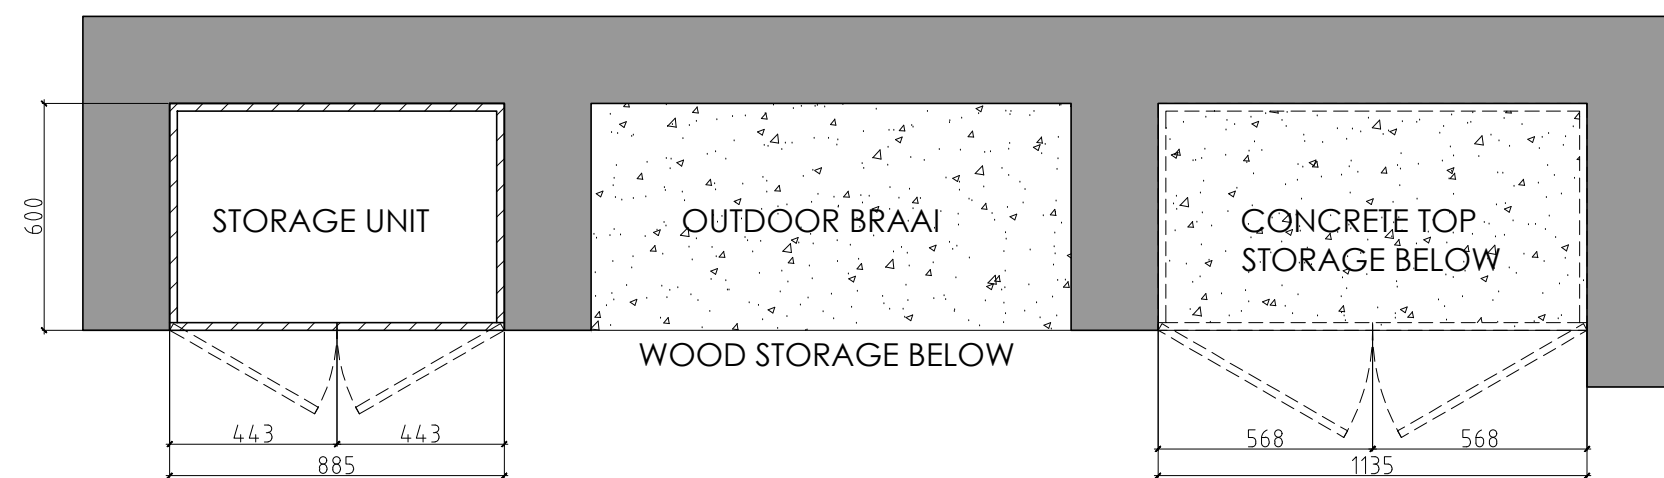

PLAN



GINO BASSI
INTERIOR DESIGN

18 EVERGREEN LANE
CABINETRY DETAILS
PATIO - BRAAI

DATE: 12 04 2022
DRAWN BY: G.BASSI
DWG No:
SCALE: 1:20 @A2