


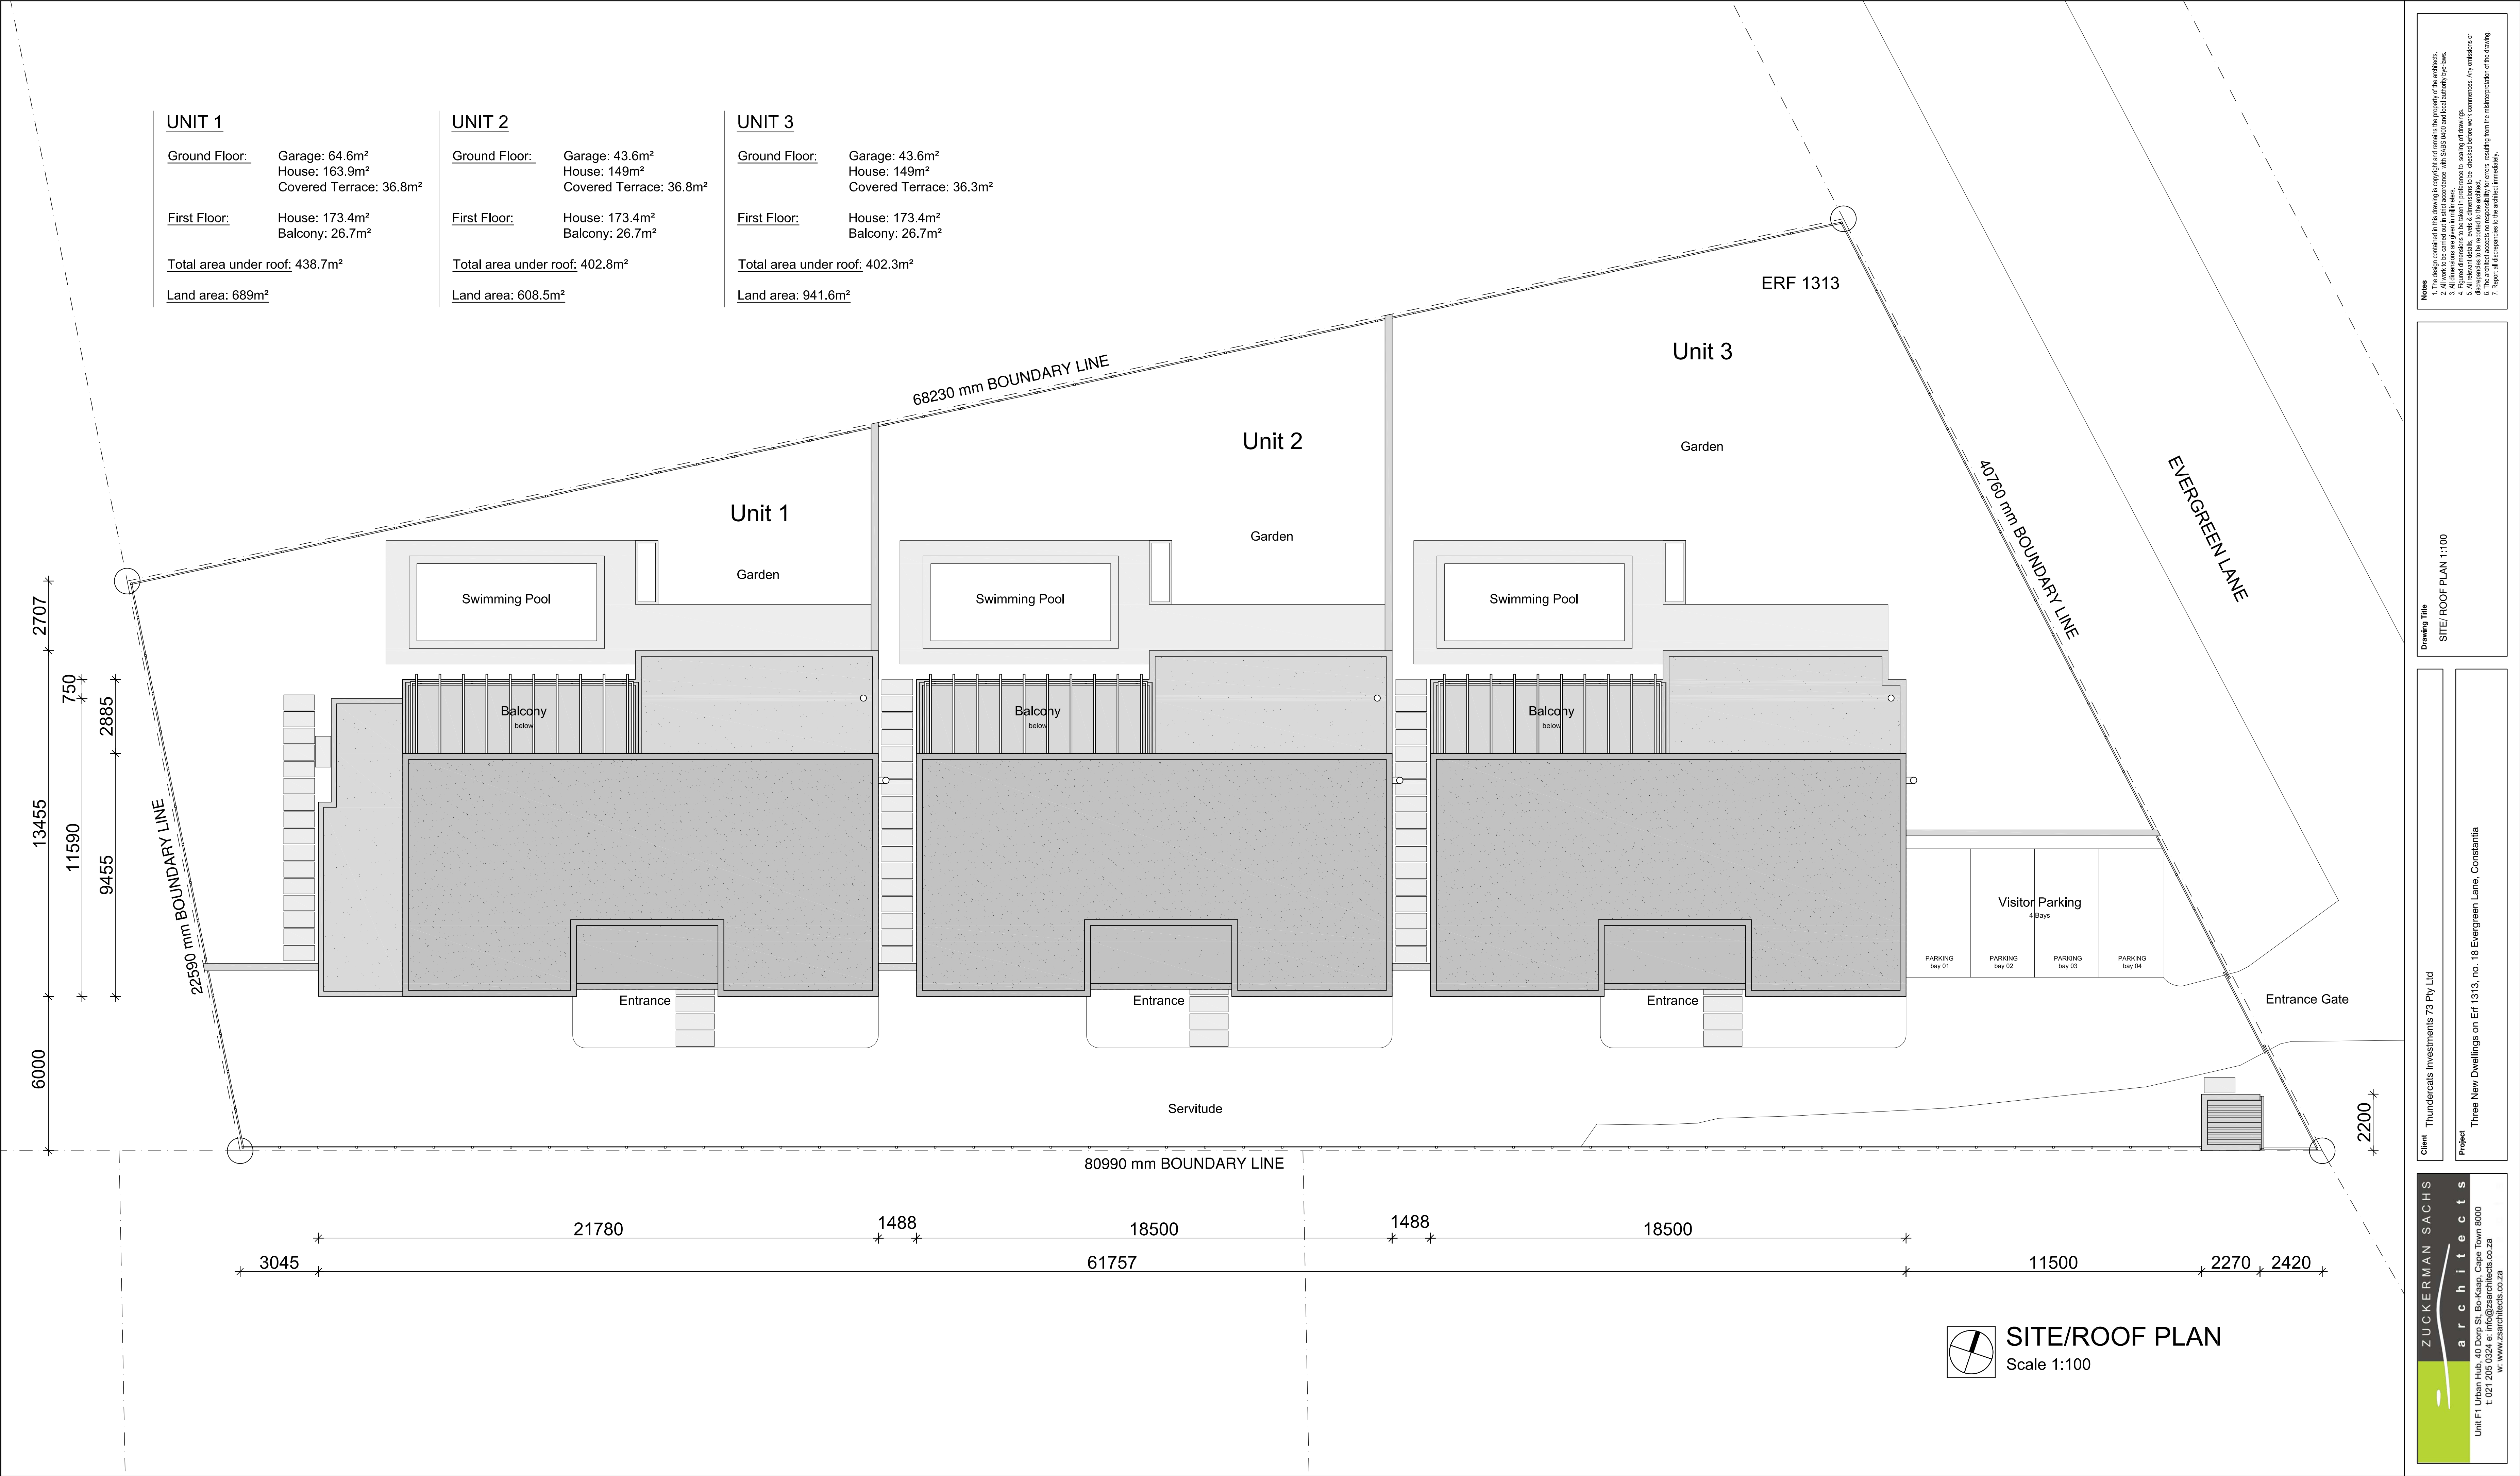

Notes

- The design contained in this drawing is copyright and remains the property of the architect.
- The design is for the purpose of the drawings only and does not constitute a contract.
- All dimensions are given in millimetres.
- Figured dimensions to be taken in preference to scaling of drawings.
- The architect accepts no responsibility for errors resulting from the misinterpretation of the drawings.
- The architect accepts no responsibility for errors resulting from the misinterpretation of the drawings.
- Report all discrepancies to the architect immediately.


Drawing Title


SITE/ROOF PLAN 1:100

Client Thundercats Investments 73 Pty Ltd

Project Three New Dwellings on Erf 1313, no. 18 Evergreen Lane, Constantia

ZUCKERMAN SACHS
architects
Unit F1 Urban Hub, 40 Dorp St, Bo-Kaap, Cape Town 8000
t: 021 205 0324 e: info@zsarchitects.co.za
w: www.zsarchitects.co.za

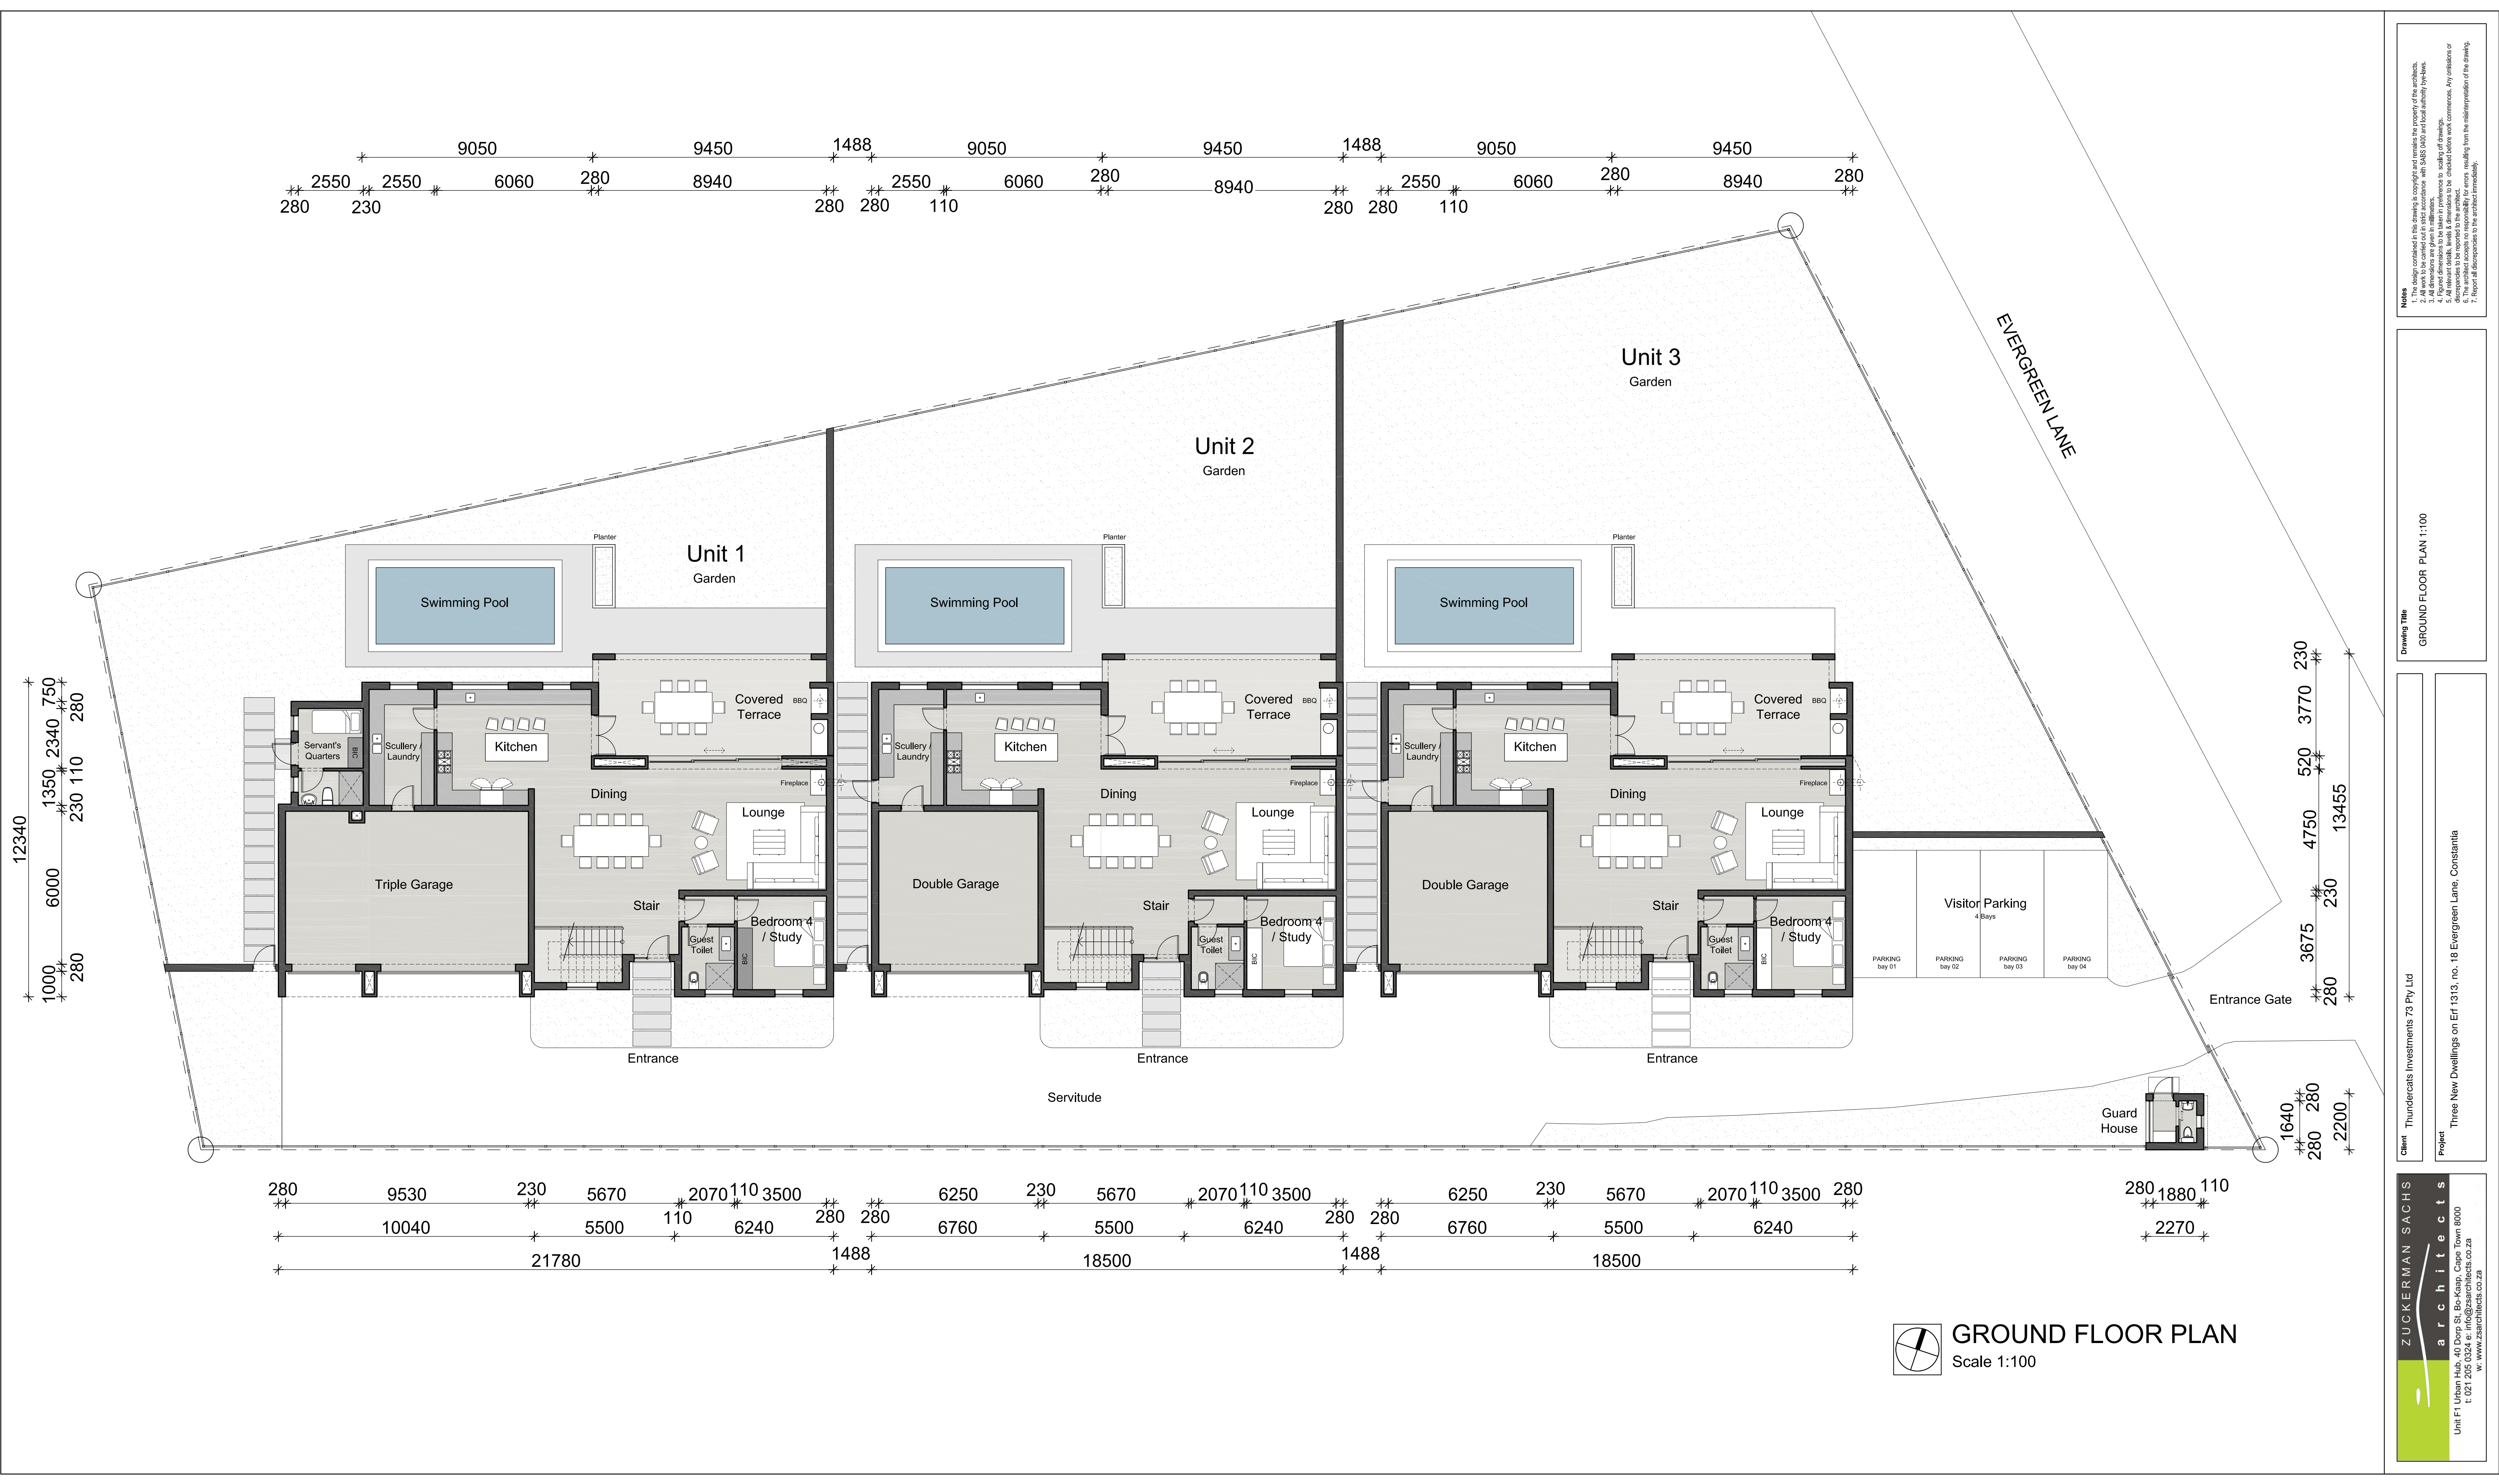

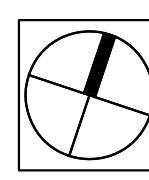 **GROUND FLOOR PLAN**
Scale 1:100

Notes


- The design contained in this drawing is copyright and remains the property of the architect.
- All dimensions are given in millimeters.
- All dimensions are given in millimeters.
- Figured dimensions to be taken in preference to scaling of drawings.
- Discrepancies between dimensions shall be resolved in favour of the architect.
- The architect accepts no responsibility for errors resulting from the misinterpretation of the drawings.
- Report all discrepancies to the architect immediately.

Client Thundercats Investments 73 Pty Ltd

Project Three New Dwellings on Erf 1313, no. 18 Evergreen Lane, Constantia

Drawing Title GROUND FLOOR PLAN 1:100

ZUCKERMAN SACHS architects
Unit F1 Urban Hub, 40 Dorp St, Bo-Kaap, Cape Town 8000
t: 021 205 0324 e: info@zsarchitects.co.za
w: www.zsarchitects.co.za

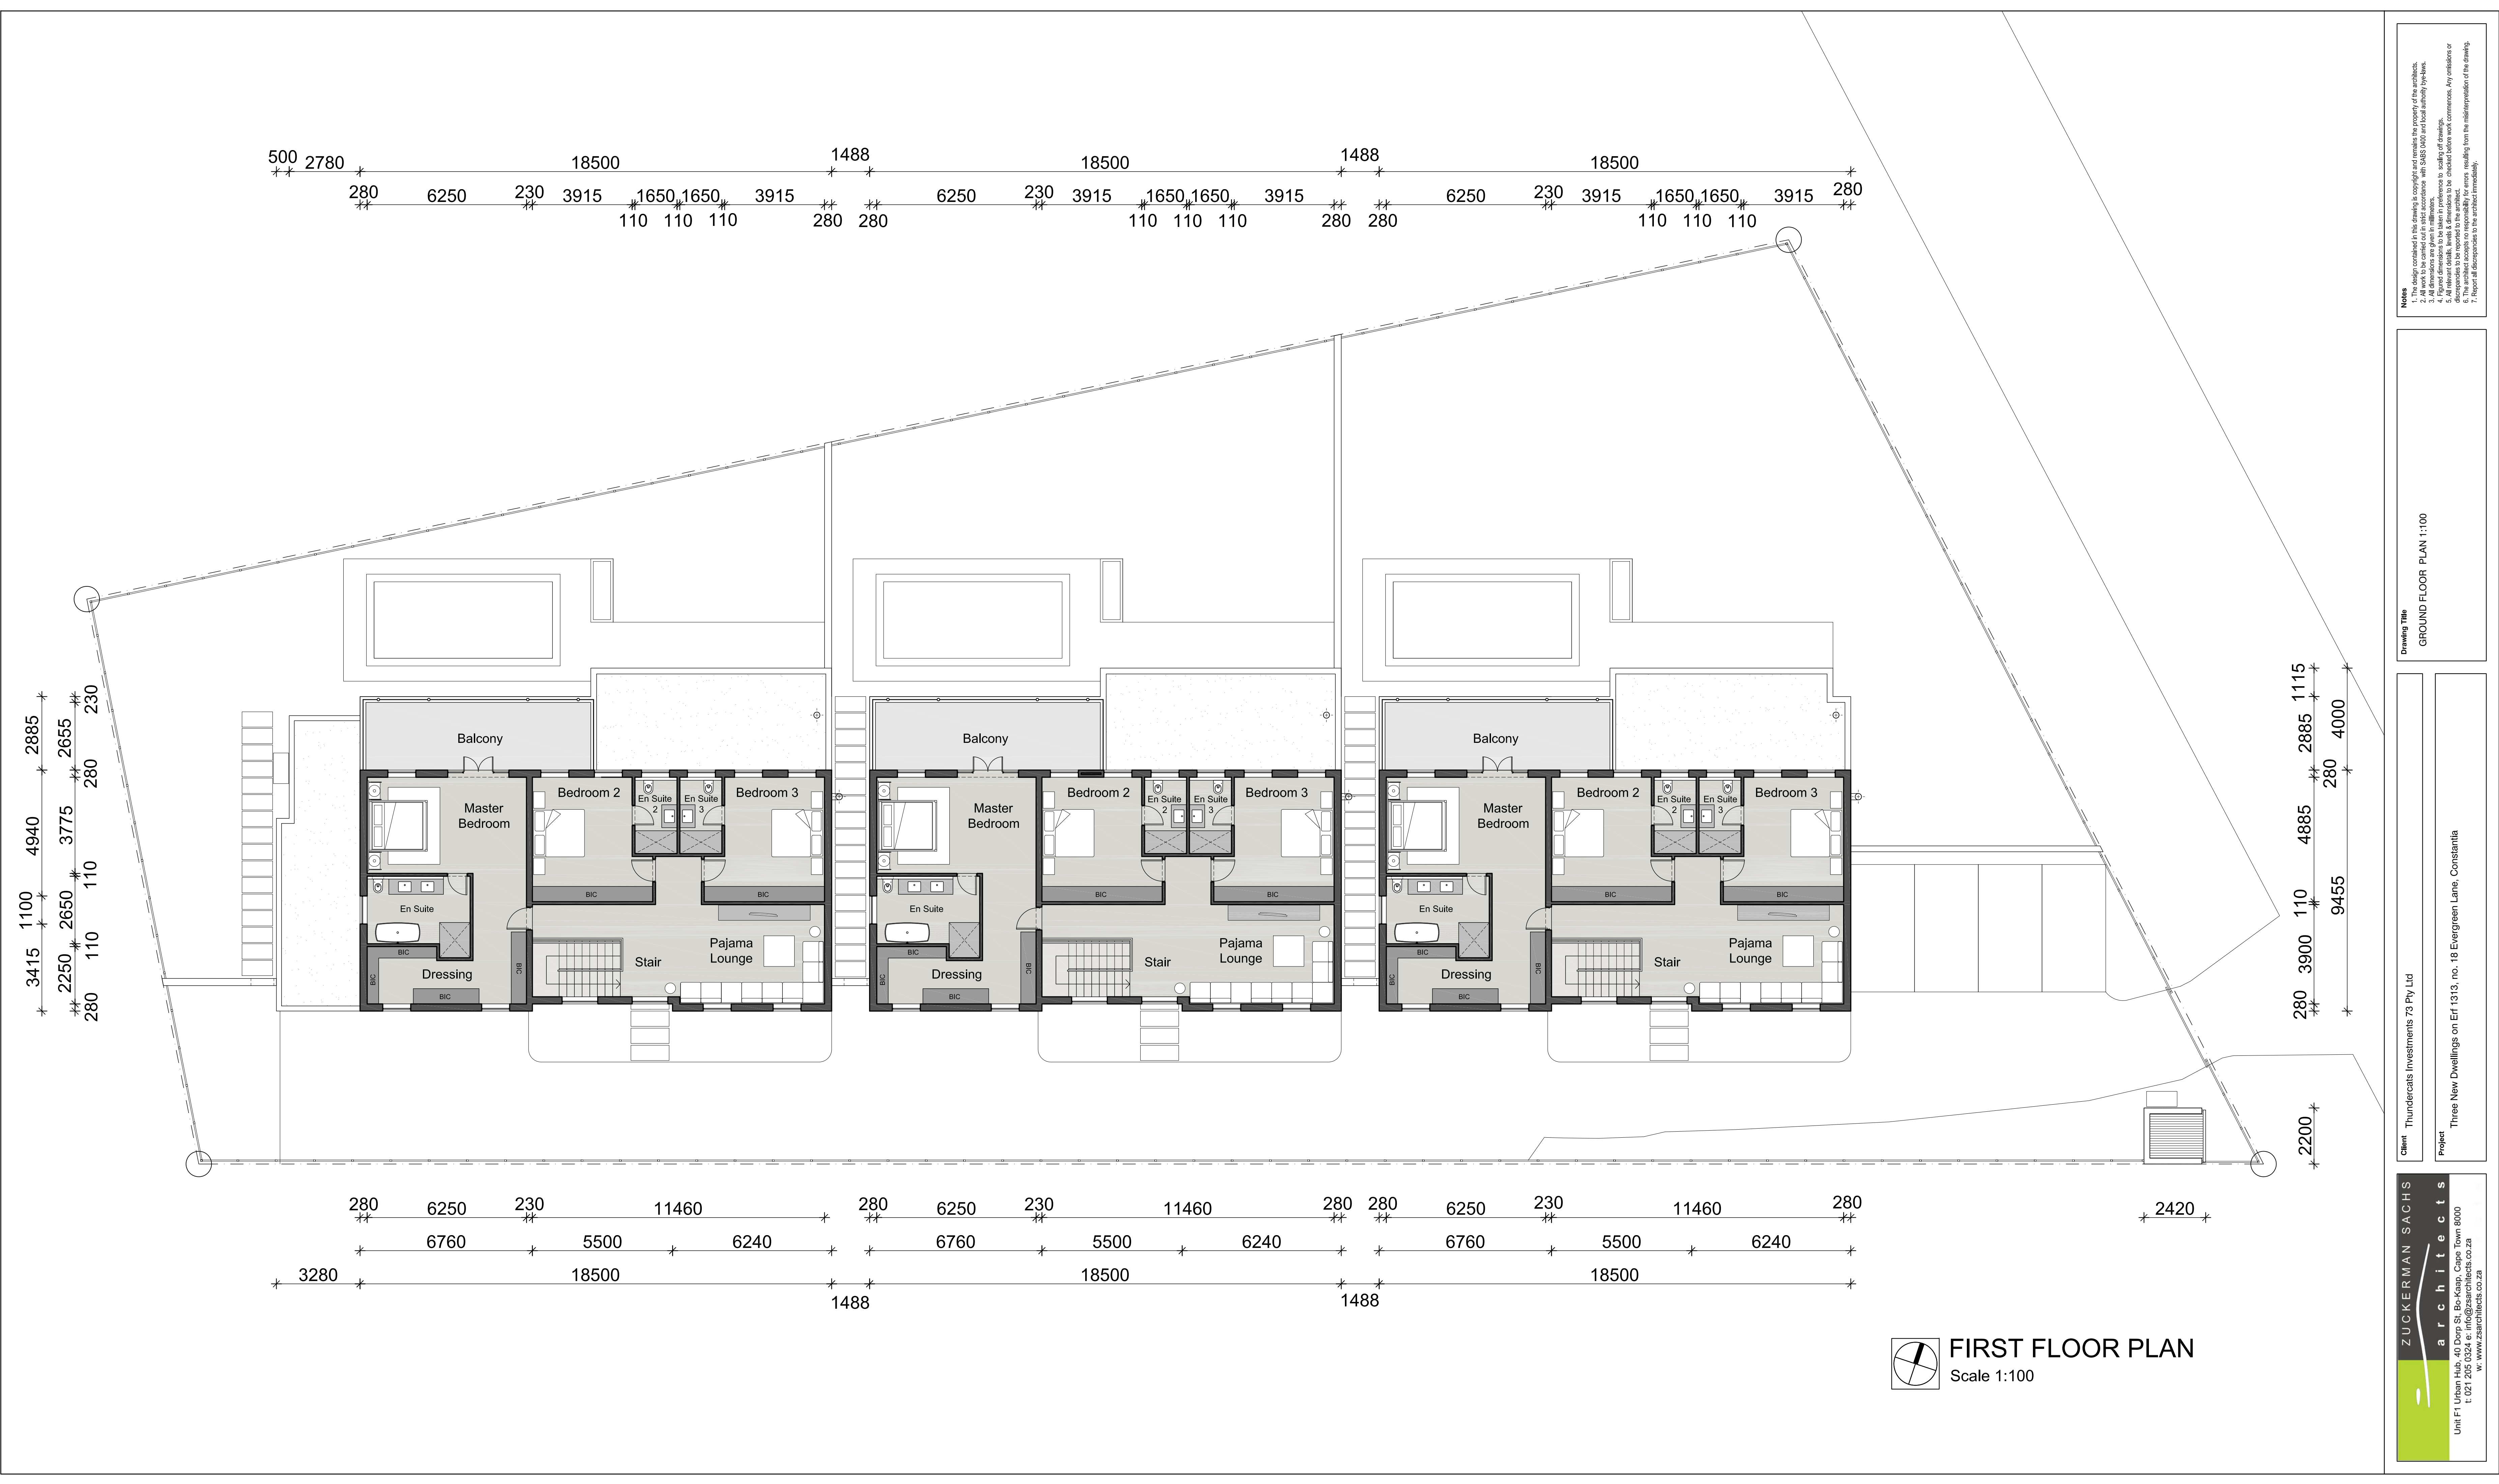

Notes

1. The design contained in this drawing is copyright and remains the property of the architect.
2. All dimensions are given in millimeters.
3. All dimensions are given in millimeters.
4. Figured dimensions to be taken in preference to scaling of drawings.
5. Dimensions to be taken in preference to scaling of drawings.
6. The architect accepts no responsibility for errors resulting from the misinterpretation of the drawing.
7. Report all discrepancies to the architect immediately.

Drawing Title


GROUND FLOOR PLAN 1:100

Client Thundercats Investments 73 Pty Ltd

Project Three New Dwellings on Erf 1313, no. 18 Evergreen Lane, Constantia

ZUCKERMAN SACHS
architects

Unit F1 Urban Hub, 40 Dorp St, Bo-Kaap, Cape Town 8000
t: 021 205 0324 e: info@zsarchitects.co.za
w: www.zsarchitects.co.za

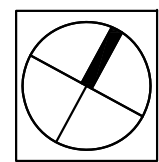

GROUND STOREY PLAN
Scale 1:50



Servitude

- Notes**
1. The design contained in this drawing is copyright and remains the property of the architect.
 2. All work to be carried out in strict accordance with SABS 0400 and local authority by-laws.
 3. All dimensions are given in millimetres unless otherwise stated.
 4. Figure dimensions to be taken in preference to scaling of drawings.
 5. All relevant details, levels & dimensions to be checked before work commences. Any omissions or discrepancies to be reported to the architect immediately.
 6. The architect is not responsible for any errors or omissions resulting from the misinterpretation of the drawing.
 7. Report all discrepancies to the architect immediately.

Drawing Title
GROUND FLOOR PLAN
UNIT 1:
1:50

Client Thundercats Investments 73 Pty Ltd
Project Three New Dwellings on Erf 1313, no. 18 Evergreen Lane, Constantia

ZUCKERMAN SACHS
architects
Unit F1 Urban Hub, 40 Dorp St, Bo-Kaap, Cape Town 8000
t: 021 205 0324 e: info@zsarchitects.co.za
w: www.zsarchitects.co.za

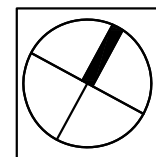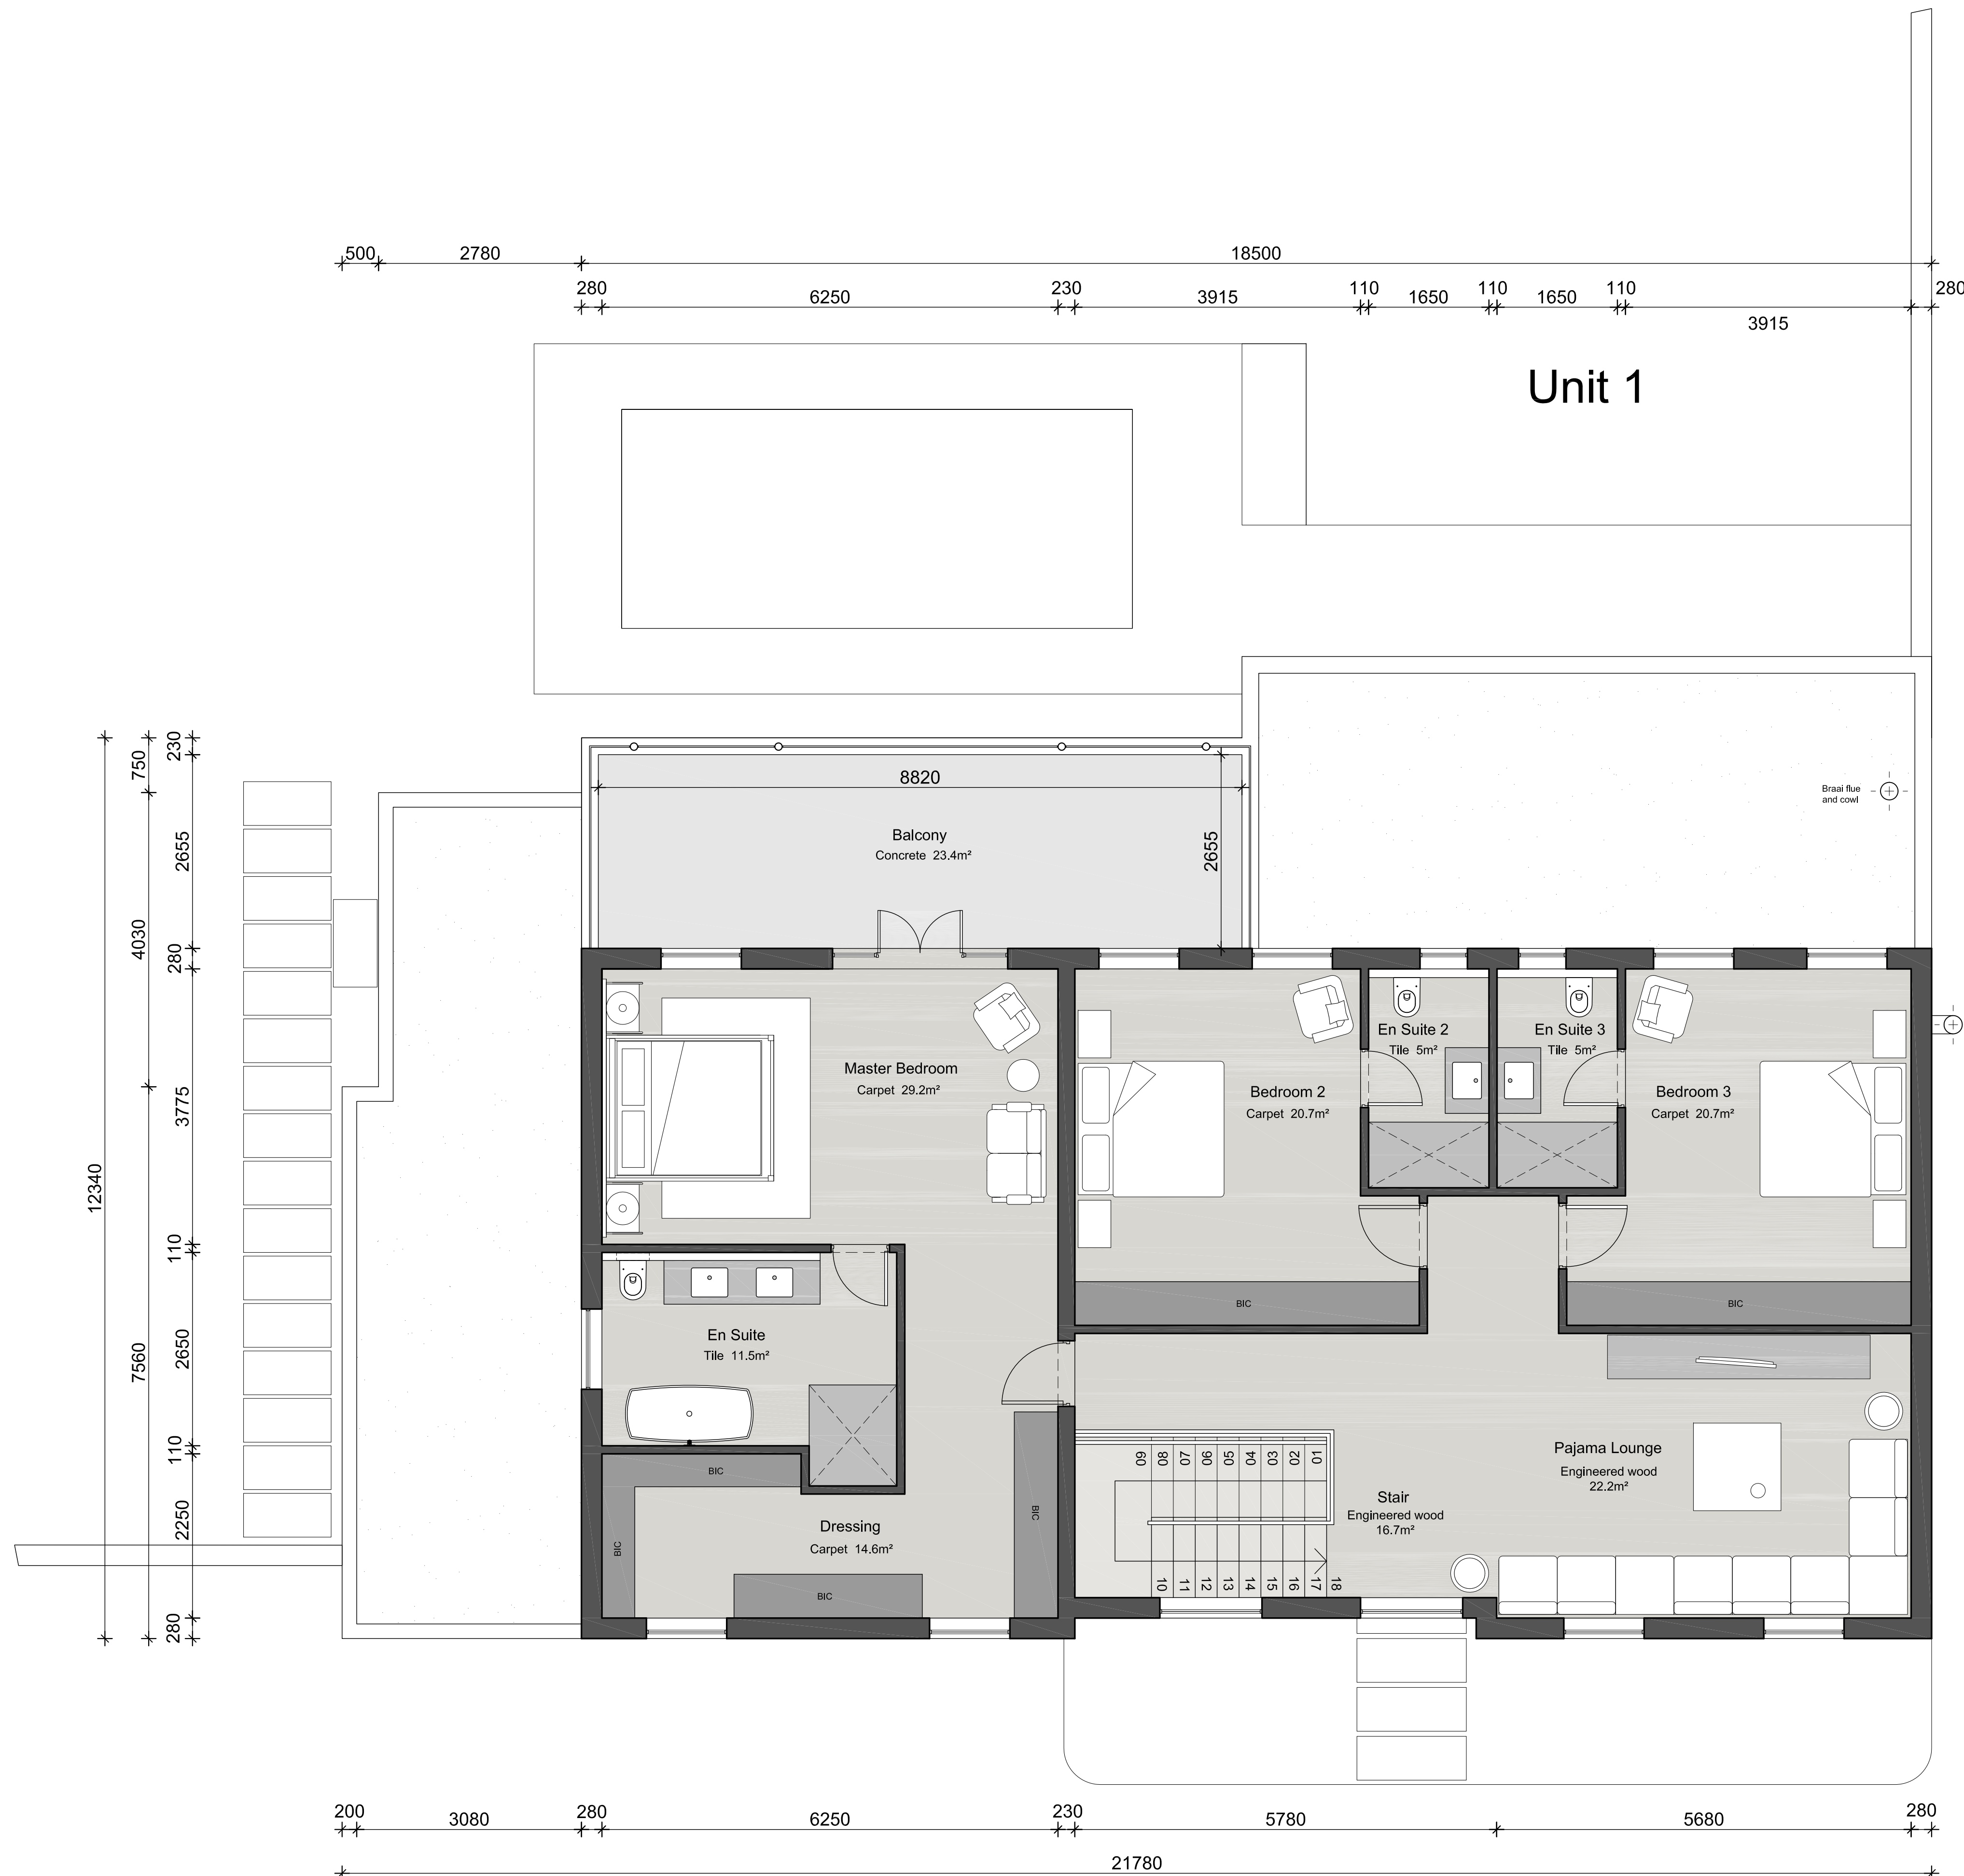

FIRST STOREY PLAN
Scale 1:50

Notes

1. The design contained in this drawing is copyright and remains the property of the architect.
2. All work to be carried out in strict accordance with SABS 0400 and local authority by-laws.
3. All dimensions are to be taken in preference to scaling off drawings.
4. All relevant details, levels & dimensions to be checked before work commences. Any omissions or discrepancies to be reported to the architect immediately.
5. All relevant details, levels & dimensions to be checked before work commences. Any omissions or discrepancies to be reported to the architect immediately.
6. All relevant details, levels & dimensions to be checked before work commences. Any omissions or discrepancies to be reported to the architect immediately.
7. Report all discrepancies to the architect immediately.

Drawing Title


FIRST FLOOR PLAN
UNIT 1:
1:50

Client Thundercats Investments 73 Pty Ltd

Project Three New Dwellings on Erf 1313, no. 18 Evergreen Lane, Constantia

ZUCKERMAN SACHS
architects

Unit F1 Urban Hub, 40 Dorp St, Bo-Kaap, Cape Town 8000
t: 021 205 0324 e: info@zsarchitects.co.za
w: www.zsarchitects.co.za

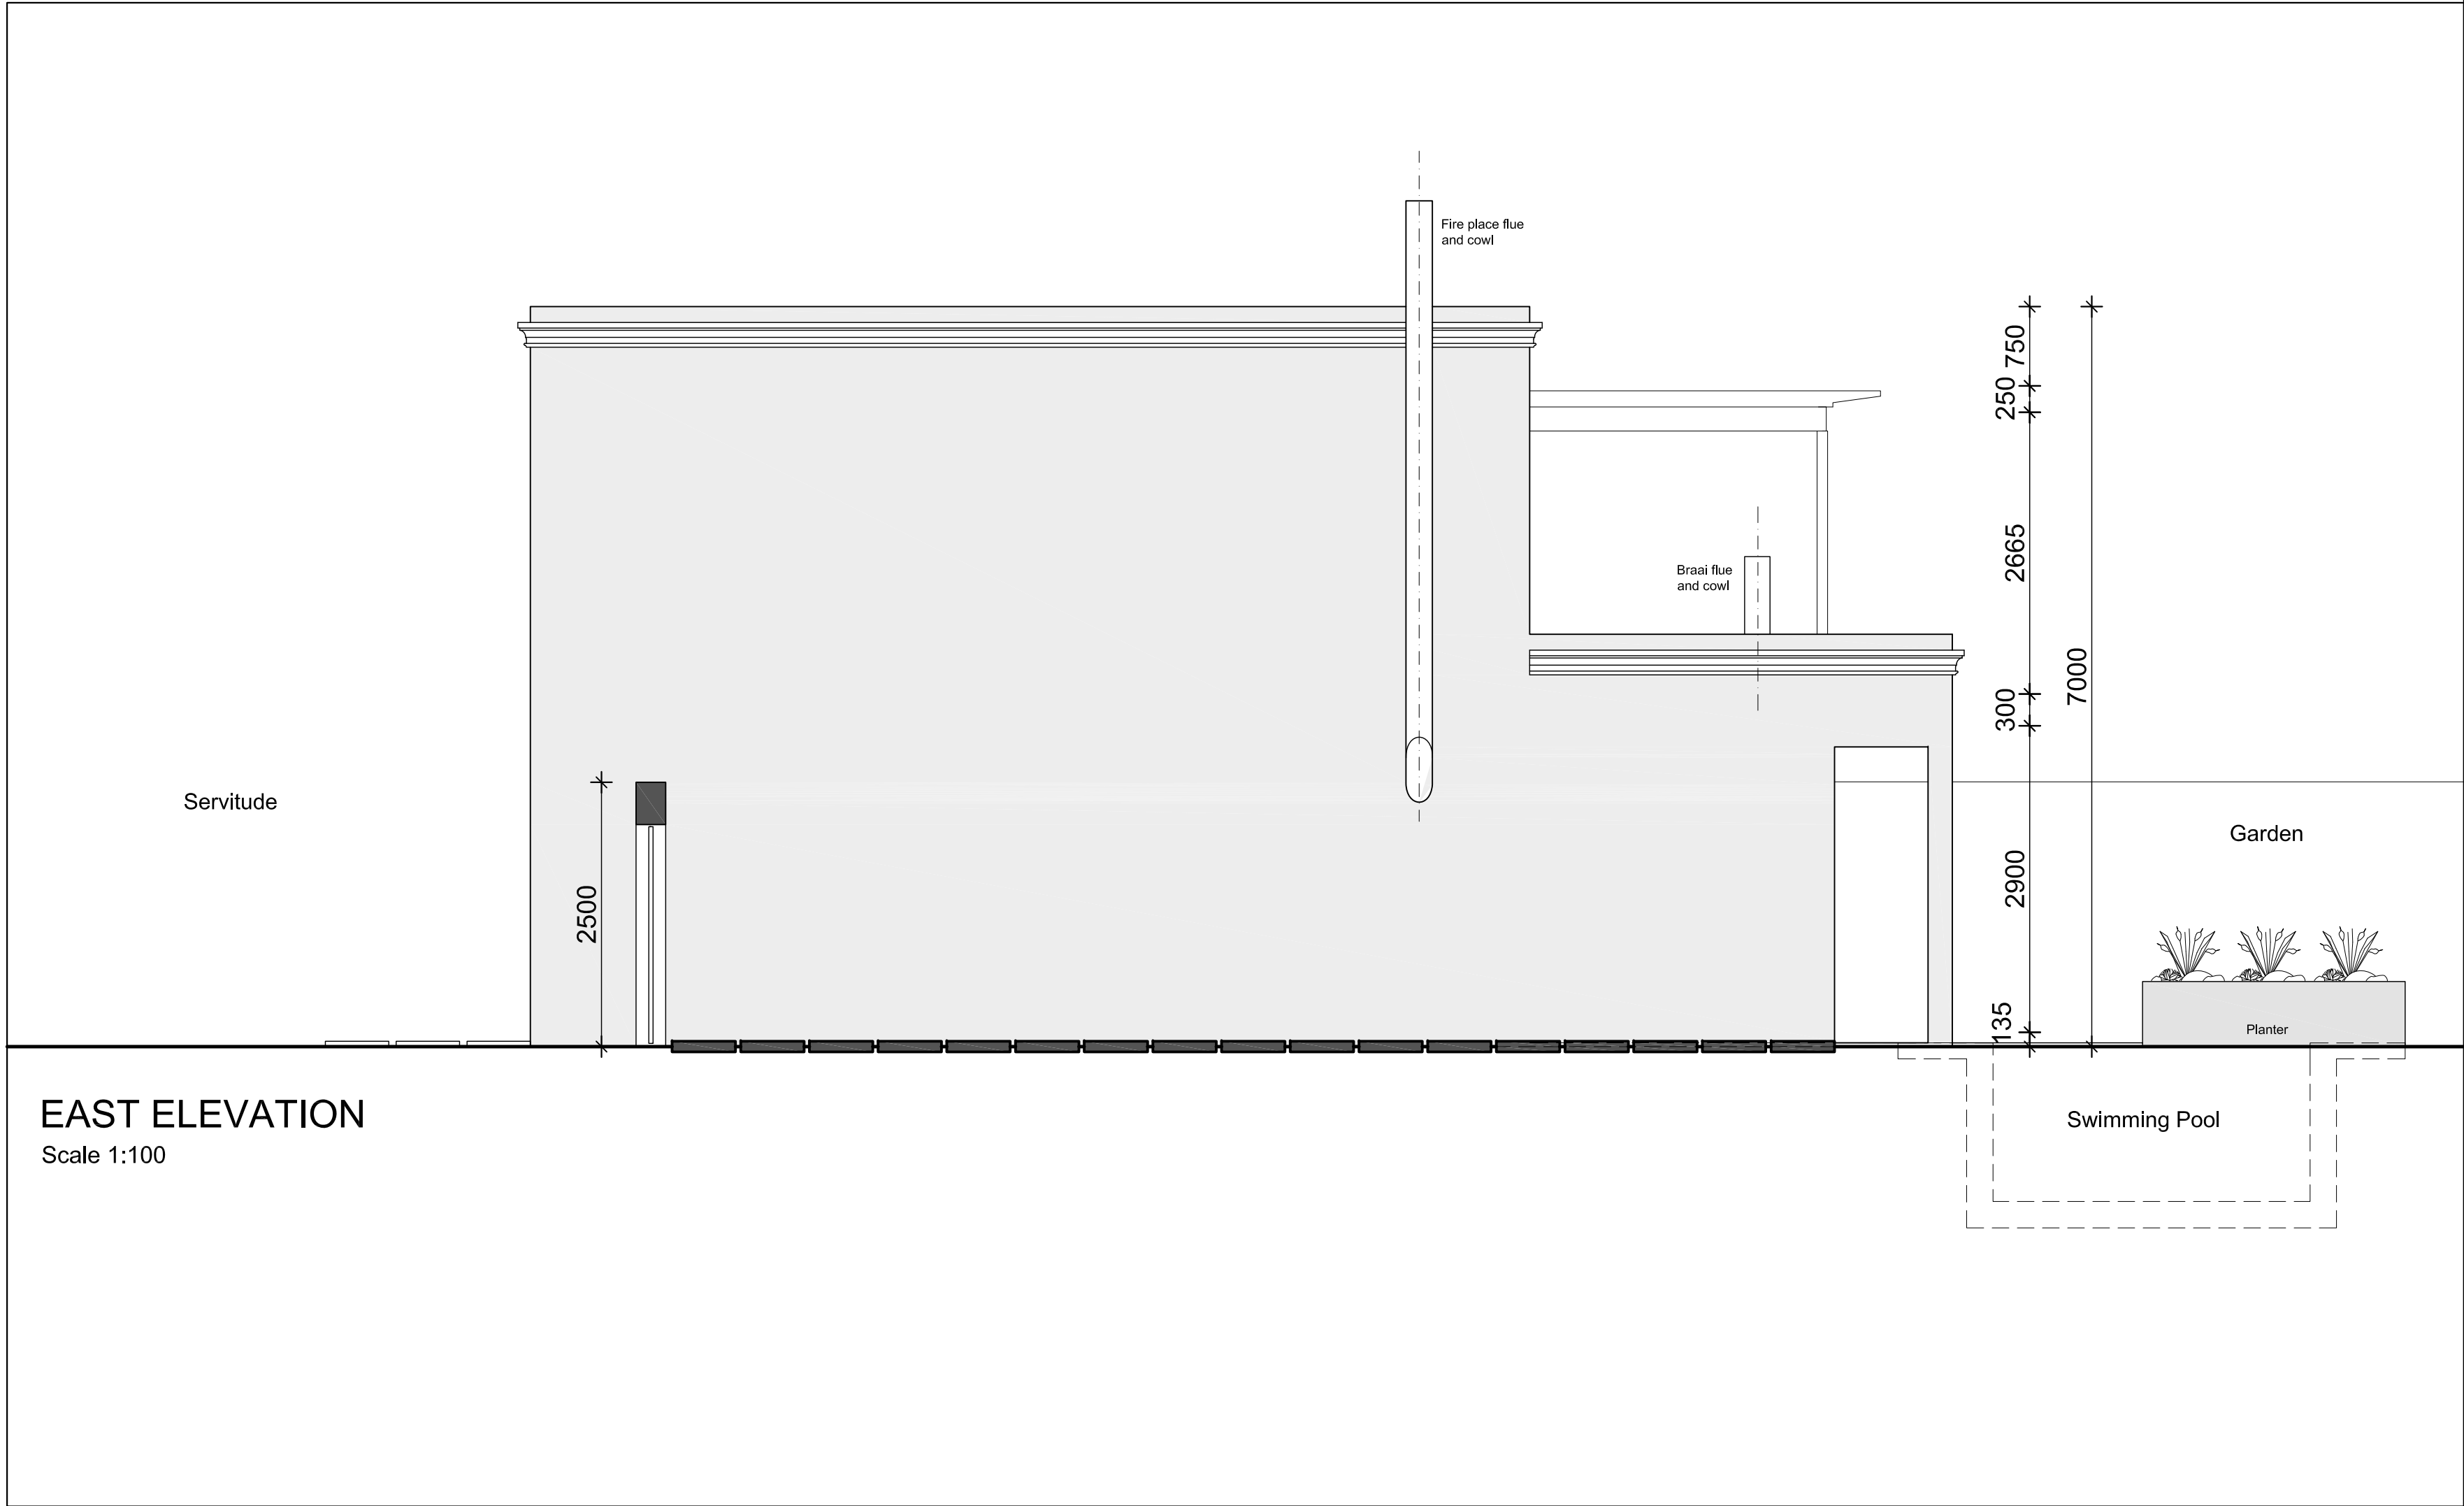

Notes

1. All design contained in this drawing is copyright and remains the property of the architect.
2. All dimensions are given in millimeters.
3. All dimensions are given in millimeters.
4. Figured dimensions to be taken in preference to scaling of drawings.
5. Discrepancies between dimensions and scaling of drawings shall be resolved in favor of the architect.
6. The architect accepts no responsibility for errors resulting from the misinterpretation of the drawing.
7. Report all discrepancies to the architect immediately.

Drawing Title

UNIT 1:

NORTH ELEVATION
SOUTH ELEVATION
EAST ELEVATION
WEST ELEVATION
1:50

Client

Thundercats Investments 73 Pty Ltd



Project

Three New Dwellings on Erf 1313, no. 18 Evergreen Lane, Constantia

ZUCKERMAN SACHS

architects

Unit F1 Urban Hub, 40 Dorp St, Bo-Kaap, Cape Town 8000
t: 021 205 0324 e: info@zsarchitects.co.za
w: www.zsarchitects.co.za

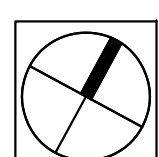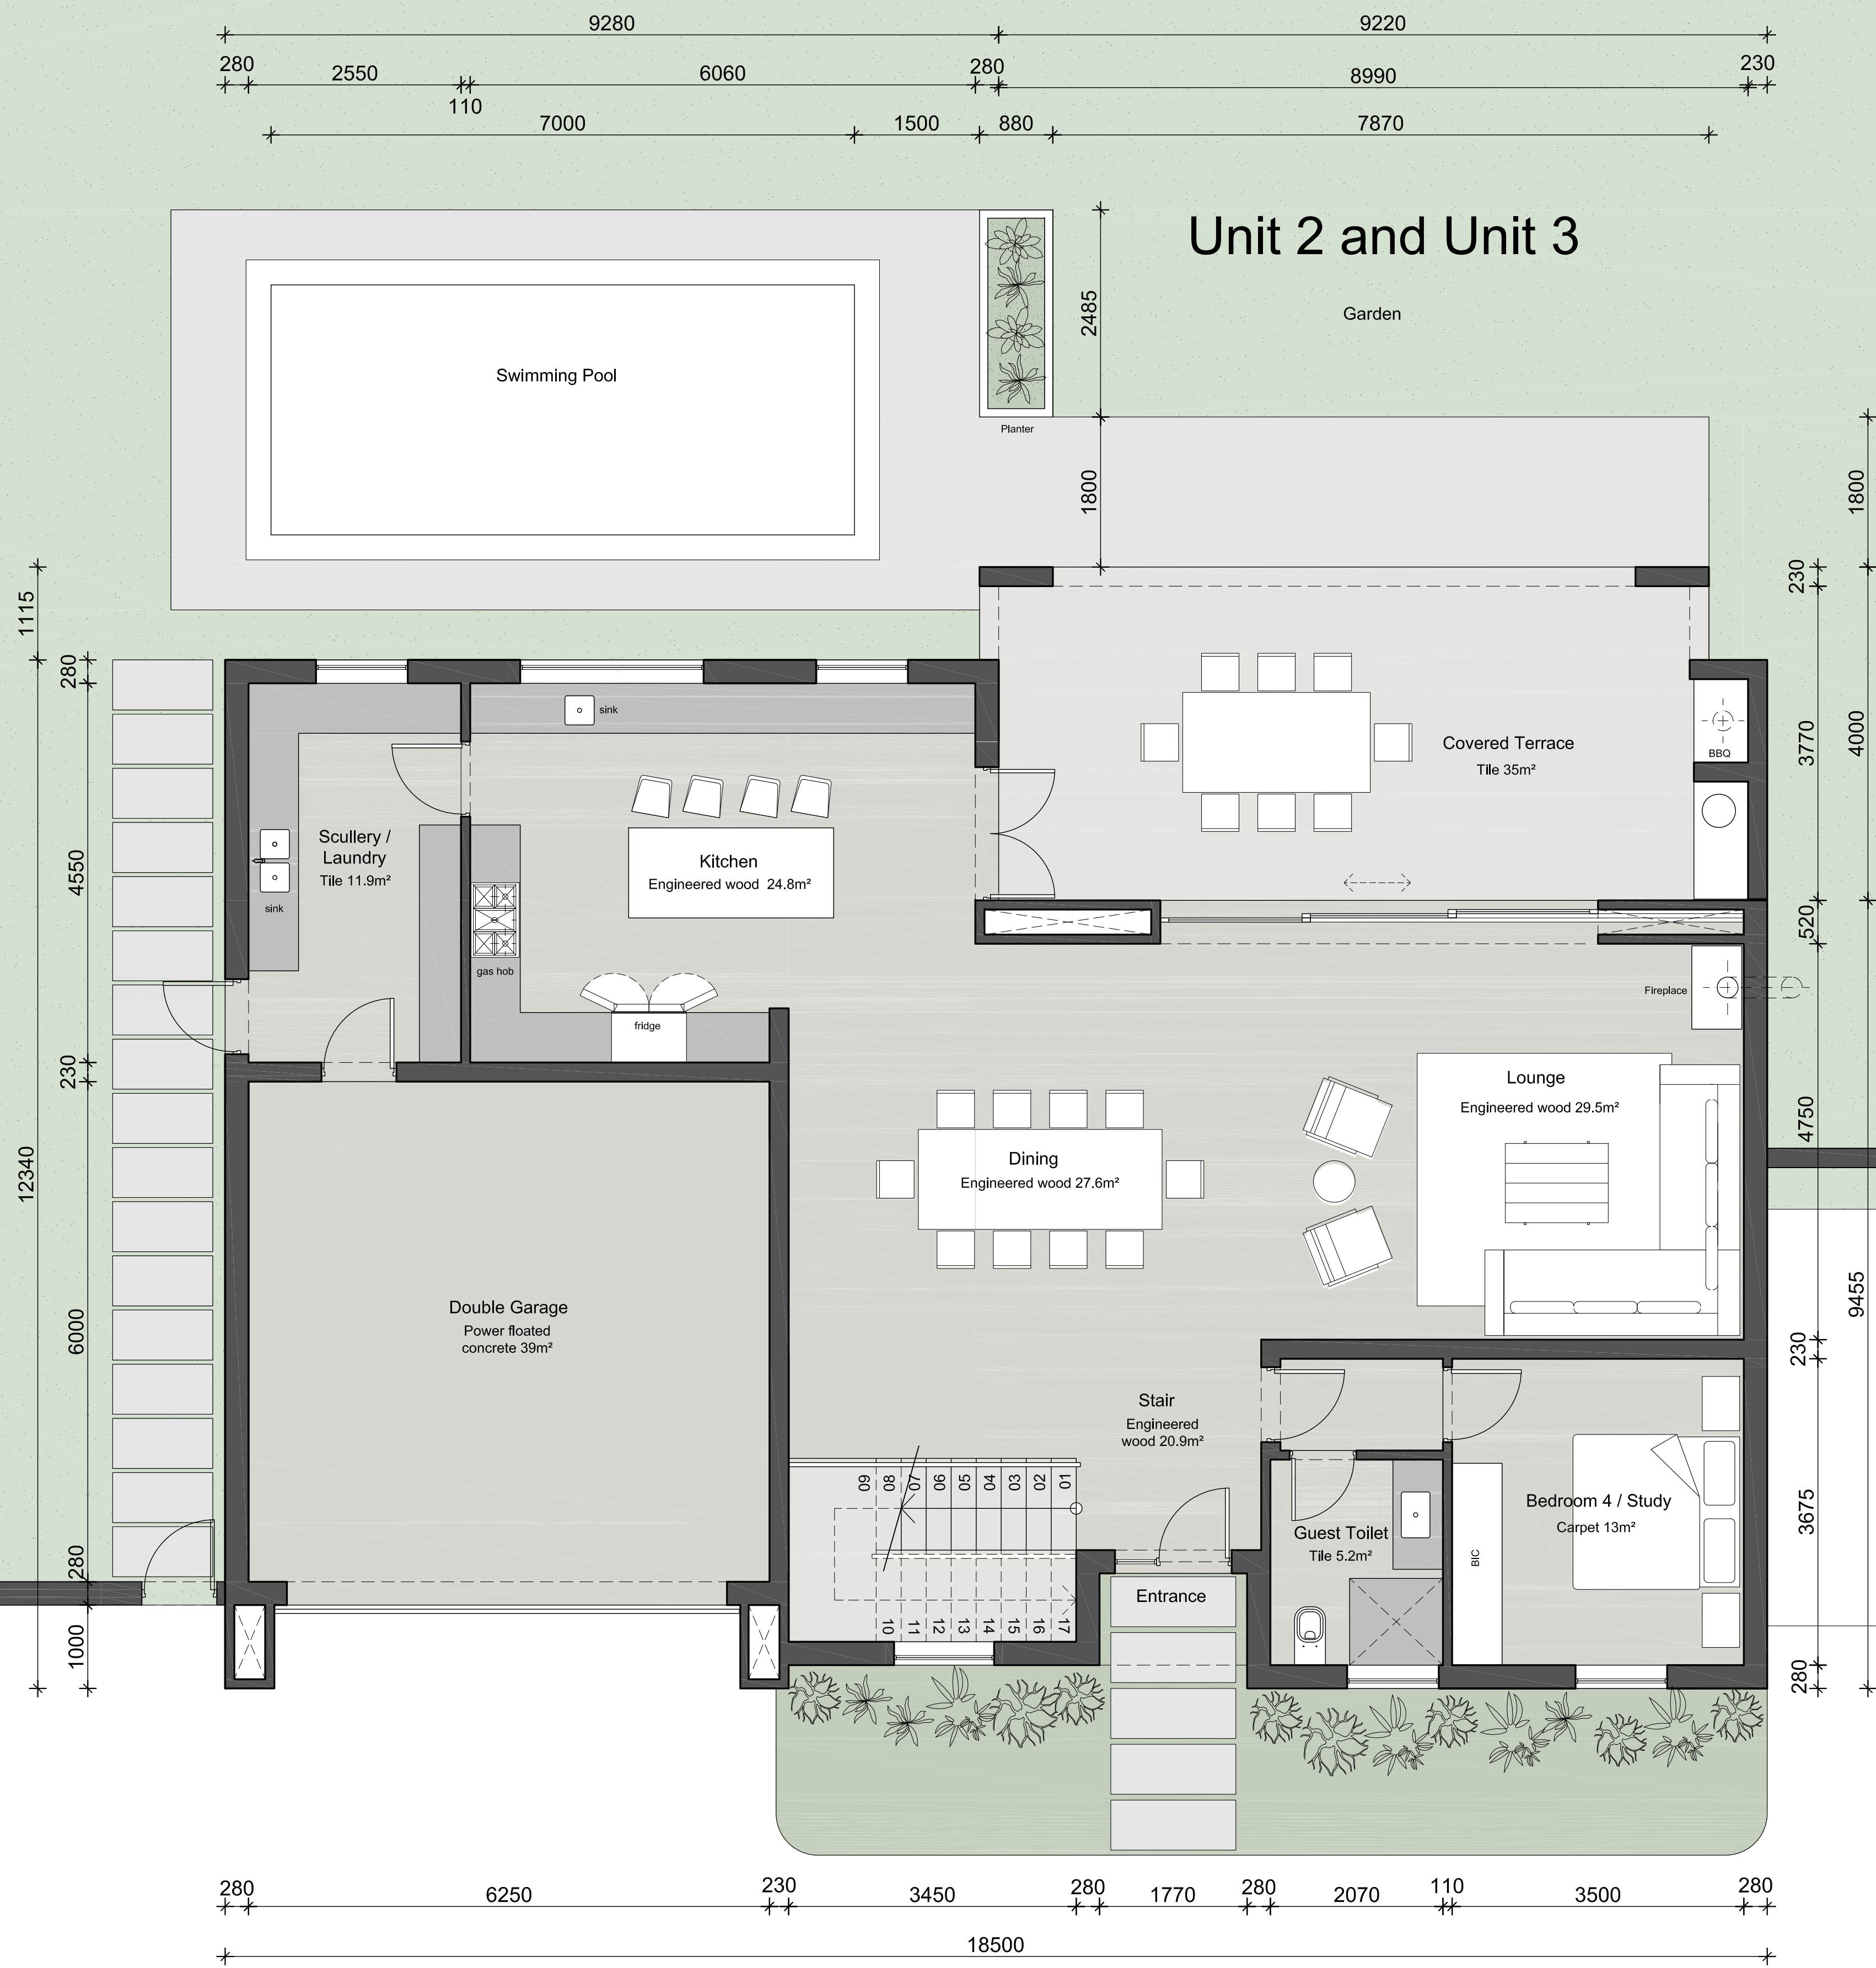

GROUND STOREY PLAN
Scale 1:50

Servitude




Unit F1 Urban Hub, 40 Dorp St, Bo-Kaap, Cape Town 8000
t: 021 205 0324 e: info@zsarchitects.co.za
w: www.zsarchitects.co.za

Client: Thundercats Investments 73 Pty Ltd

Project: Three New Dwellings on Erf 1313, no. 18 Evergreen Lane, Constantia

Drawing Title: UNIT 2 and 3: GROUND FLOOR PLAN
1:50

Notes:
1. The design contained in this drawing is copyright and remains the property of the architects.
2. All work to be carried out in strict accordance with SABS 0400 and local authority by-laws.
3. All dimensions are in millimetres unless otherwise stated.
4. Figured dimensions to be taken in preference to scaling off drawings.
5. All relevant details, levels & dimensions to be checked before work commences. Any omissions or discrepancies to be reported to the architect immediately.
6. The architect is not responsible for any errors or omissions resulting from the misinterpretation of the drawing.
7. Report all discrepancies to the architect immediately.

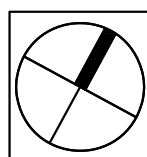




The North Elevation drawing shows a rectangular area labeled "Swimming Pool". The rectangle is defined by a dashed line. The text "Swimming Pool" is centered within the rectangle.



SOUTH ELEVATION


Scale 1:50

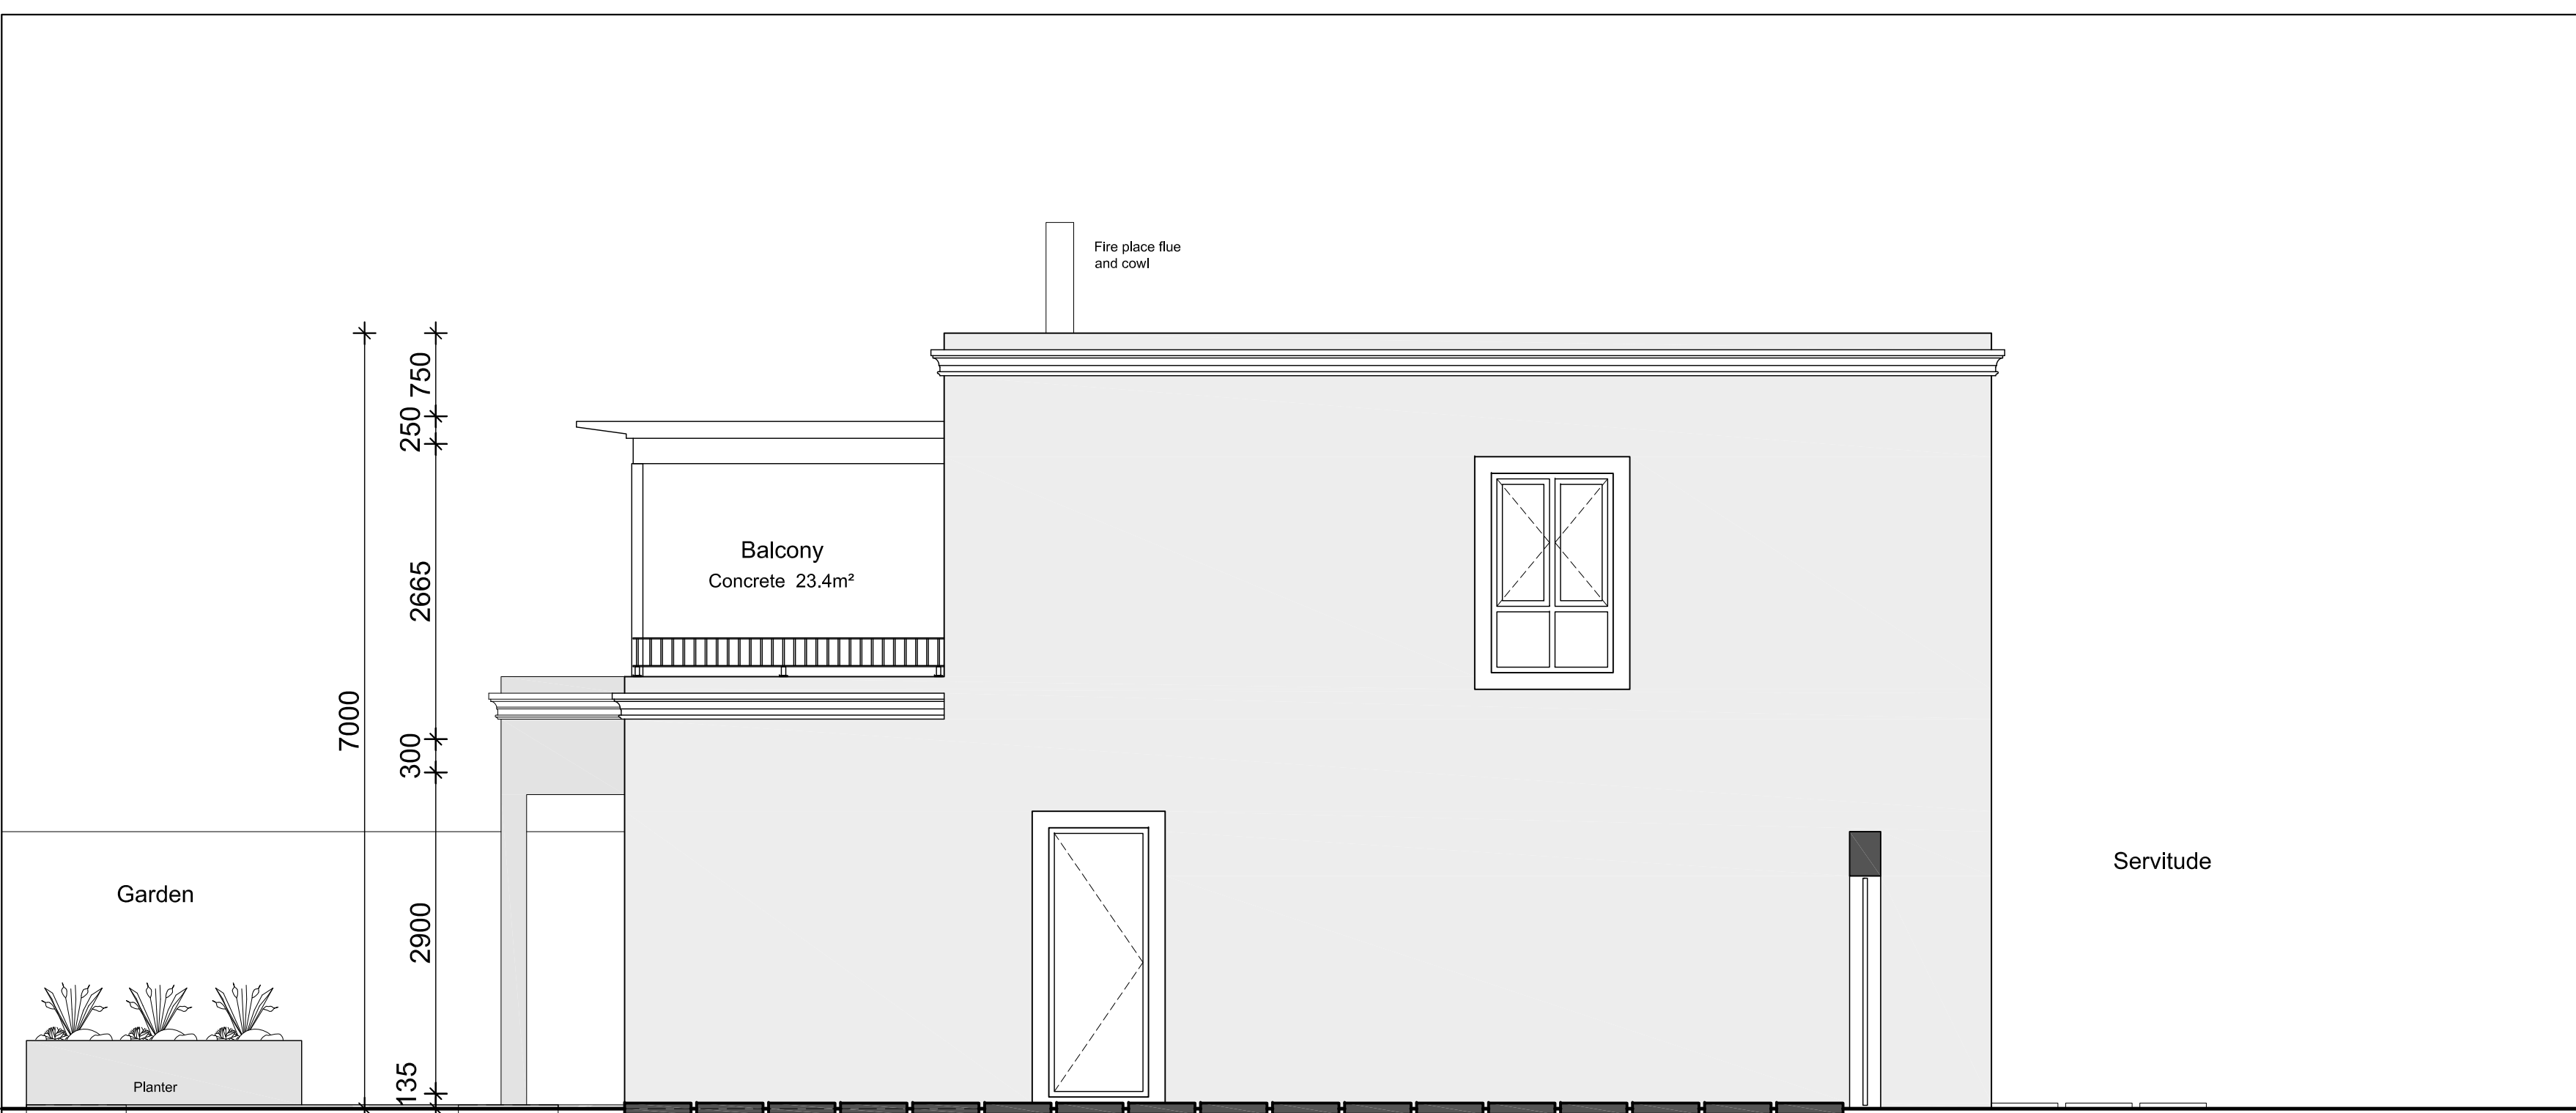

Swimming Pool

WEST ELEVATION

Scale 1:50

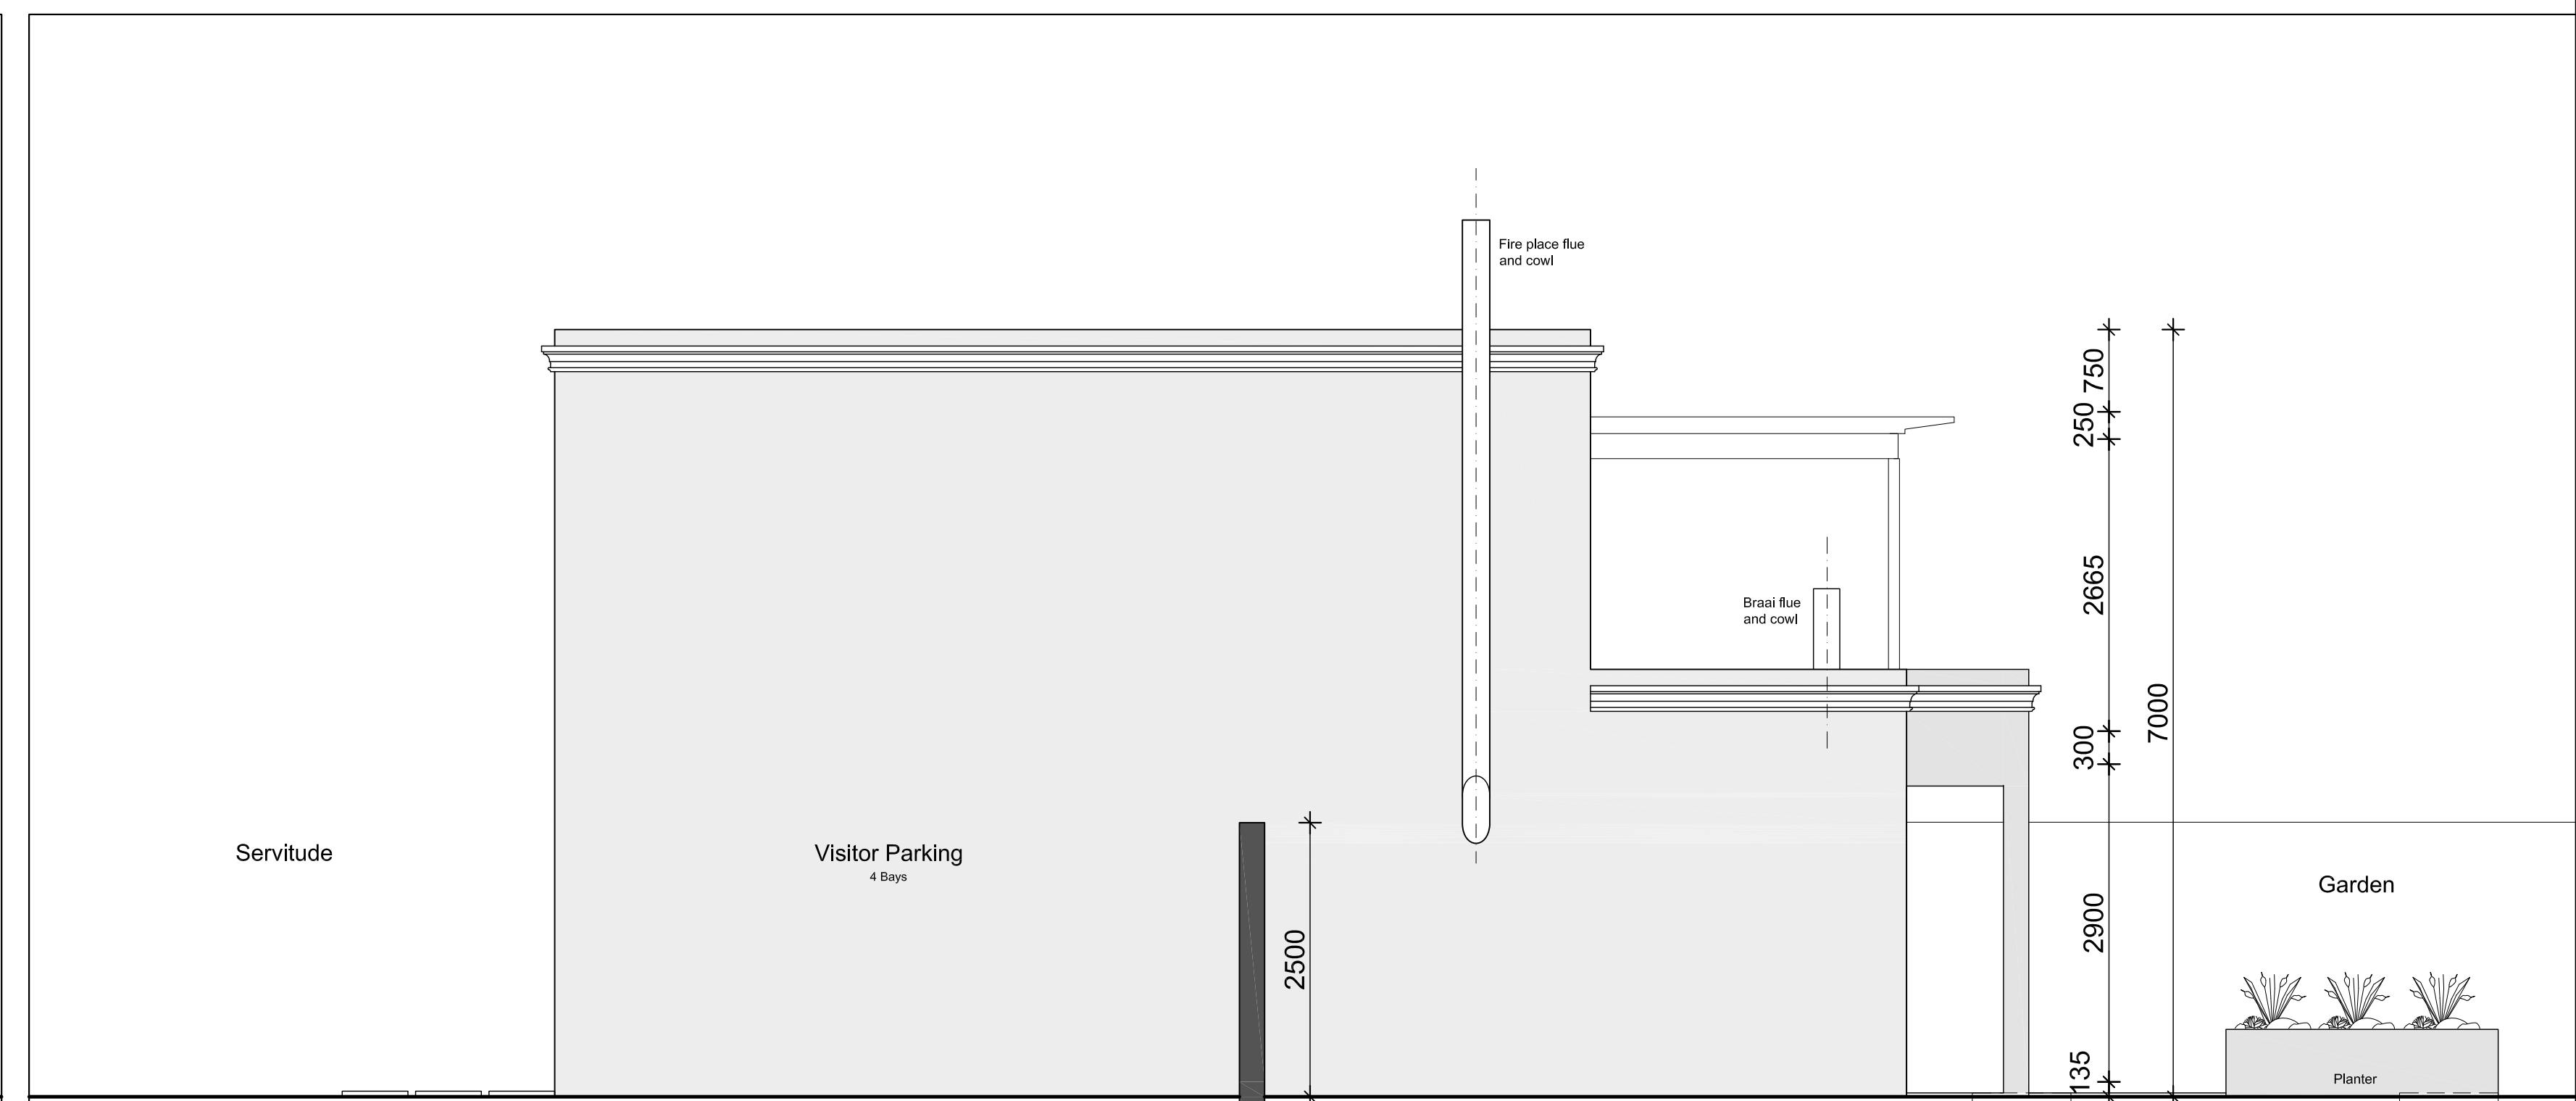

1. All work contained in this drawing is copyright and remains the property of the architect.
2. All work to be carried out in strict accordance with SACS 5400 and draft authority by-laws.
3. All dimensions are given in millimetres.
4. All dimensions are given in millimetres.
5. All relevant details, levels & dimensions to be checked before work commences. Any omissions or discrepancies to be reported to the architect.
6. All dimensions to be checked before work commences. Any omissions or discrepancies to be reported to the architect.
7. Report all discrepancies to the architect immediately.

Drawing Title

UNIT 3:

NORTH ELEVATION
SOUTH ELEVATION
EAST ELEVATION
WEST ELEVATION
1:50

Client	Thundercats Investments 73 Pty Ltd
Project	Three New Dwellings on Erf 1313, no. 18 Evergreen Lane, Constantia

ZUCKERMAN SACHS
a r c h i t e c t s

Unit F1 Urban Hub, 40 Dorp St. Bo-Kaap, Cape Town 8000
t: 021 205 0324 e: info@zsarchitects.co.za
w: www.zsarchitects.co.za