



SITE A - HOUSE 2

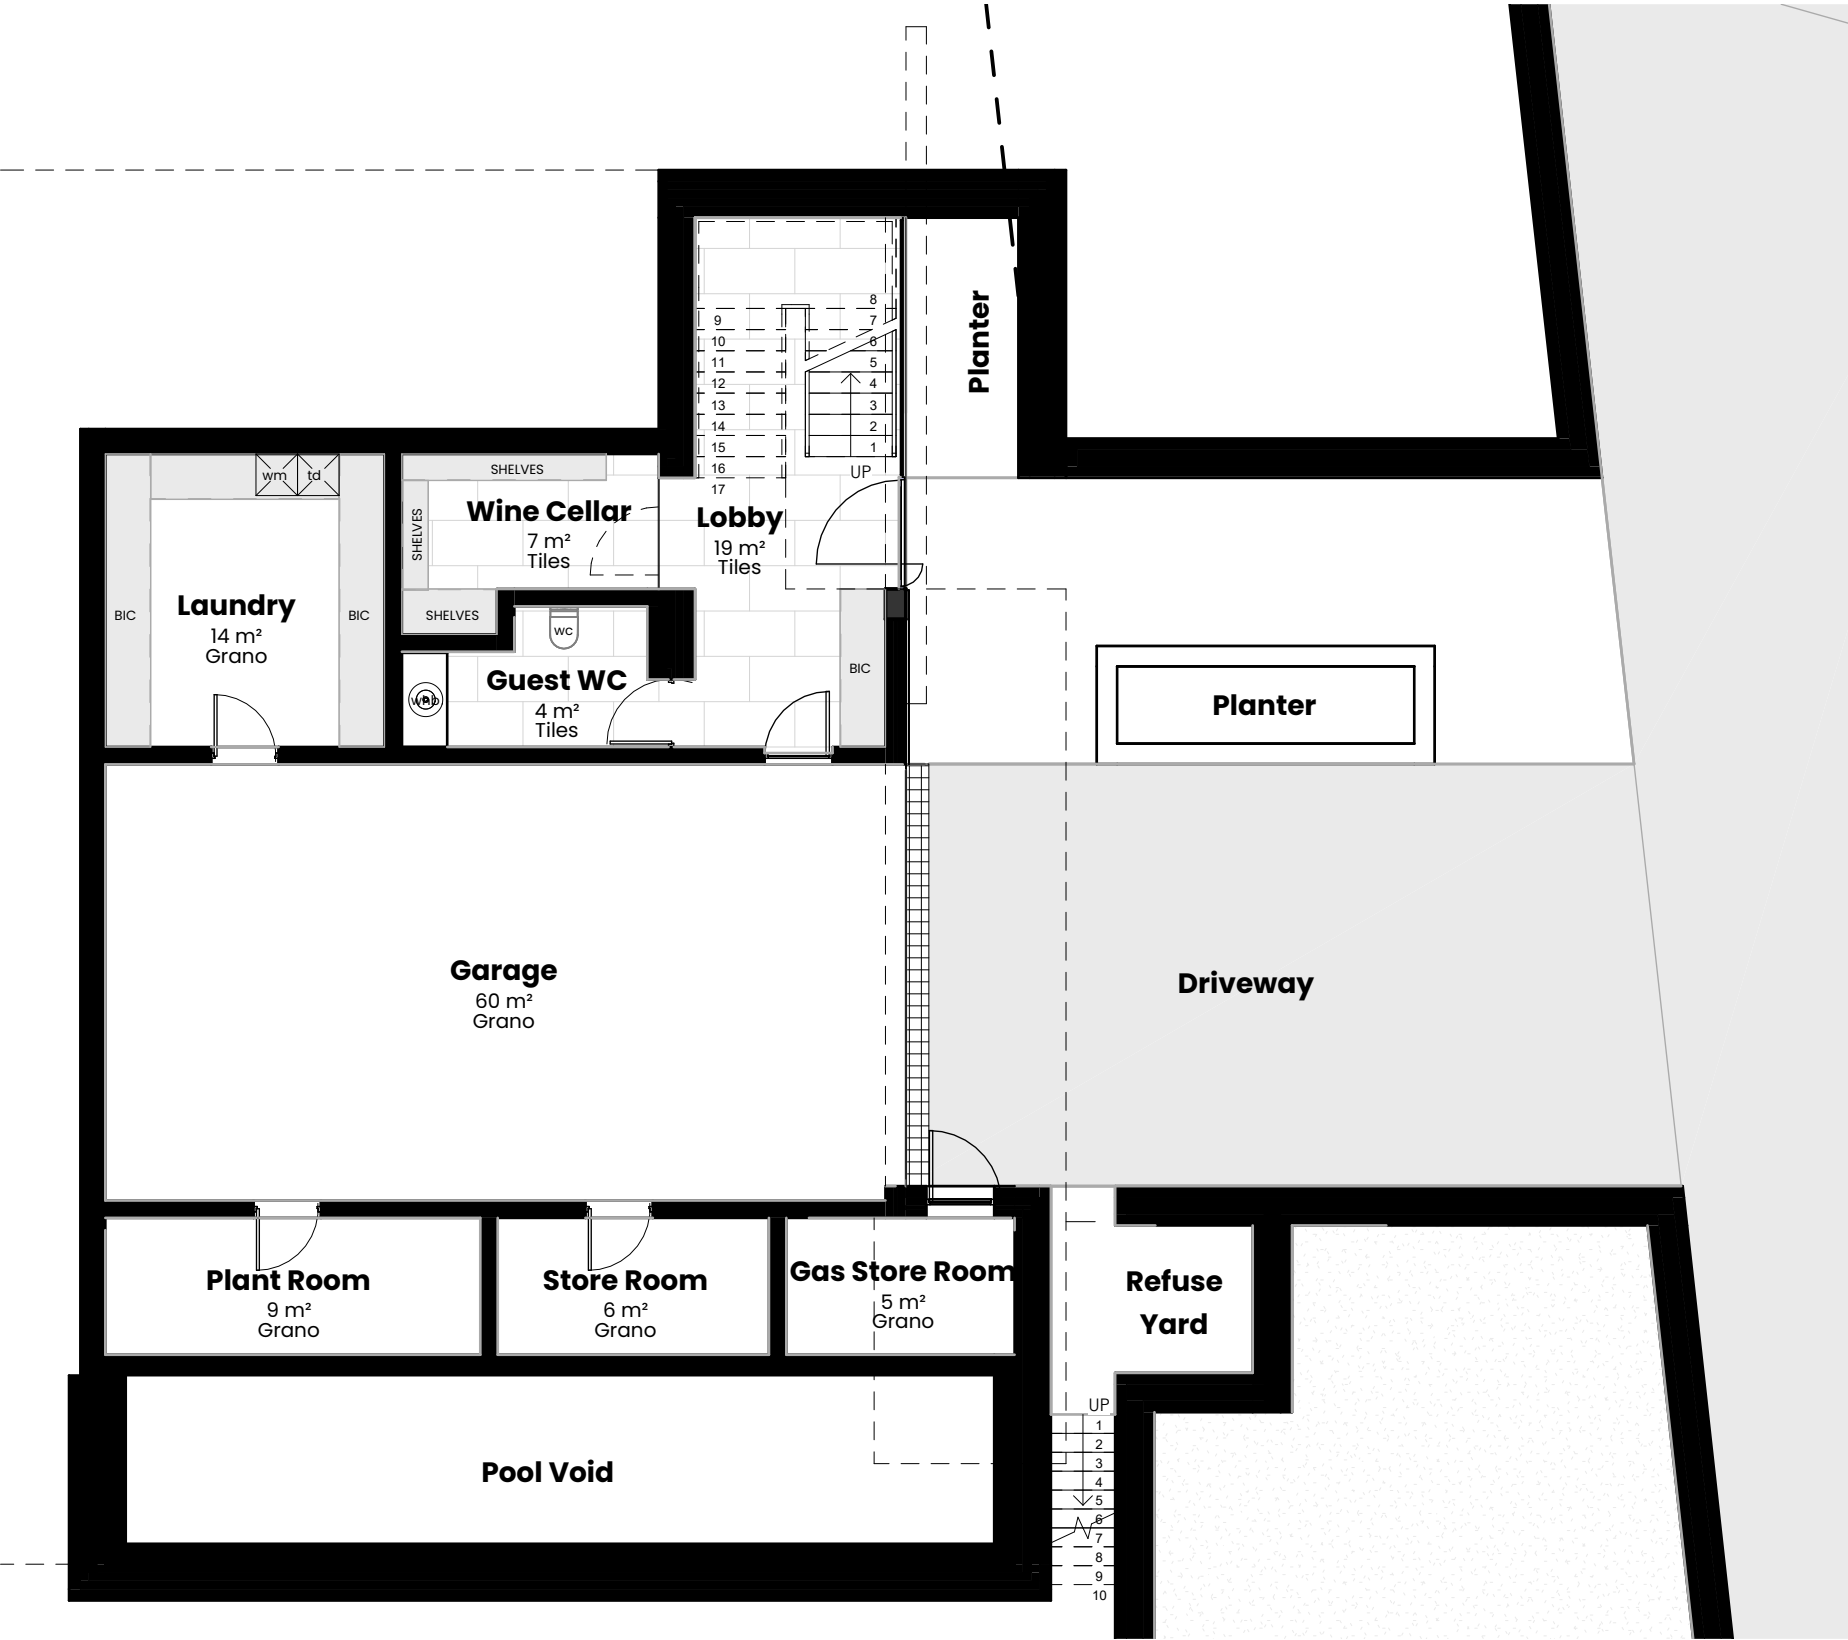

NAME	GROUND FLOOR PLAN
SCALE	1 : 100
REVISION	

SITE A - HOUSE 2

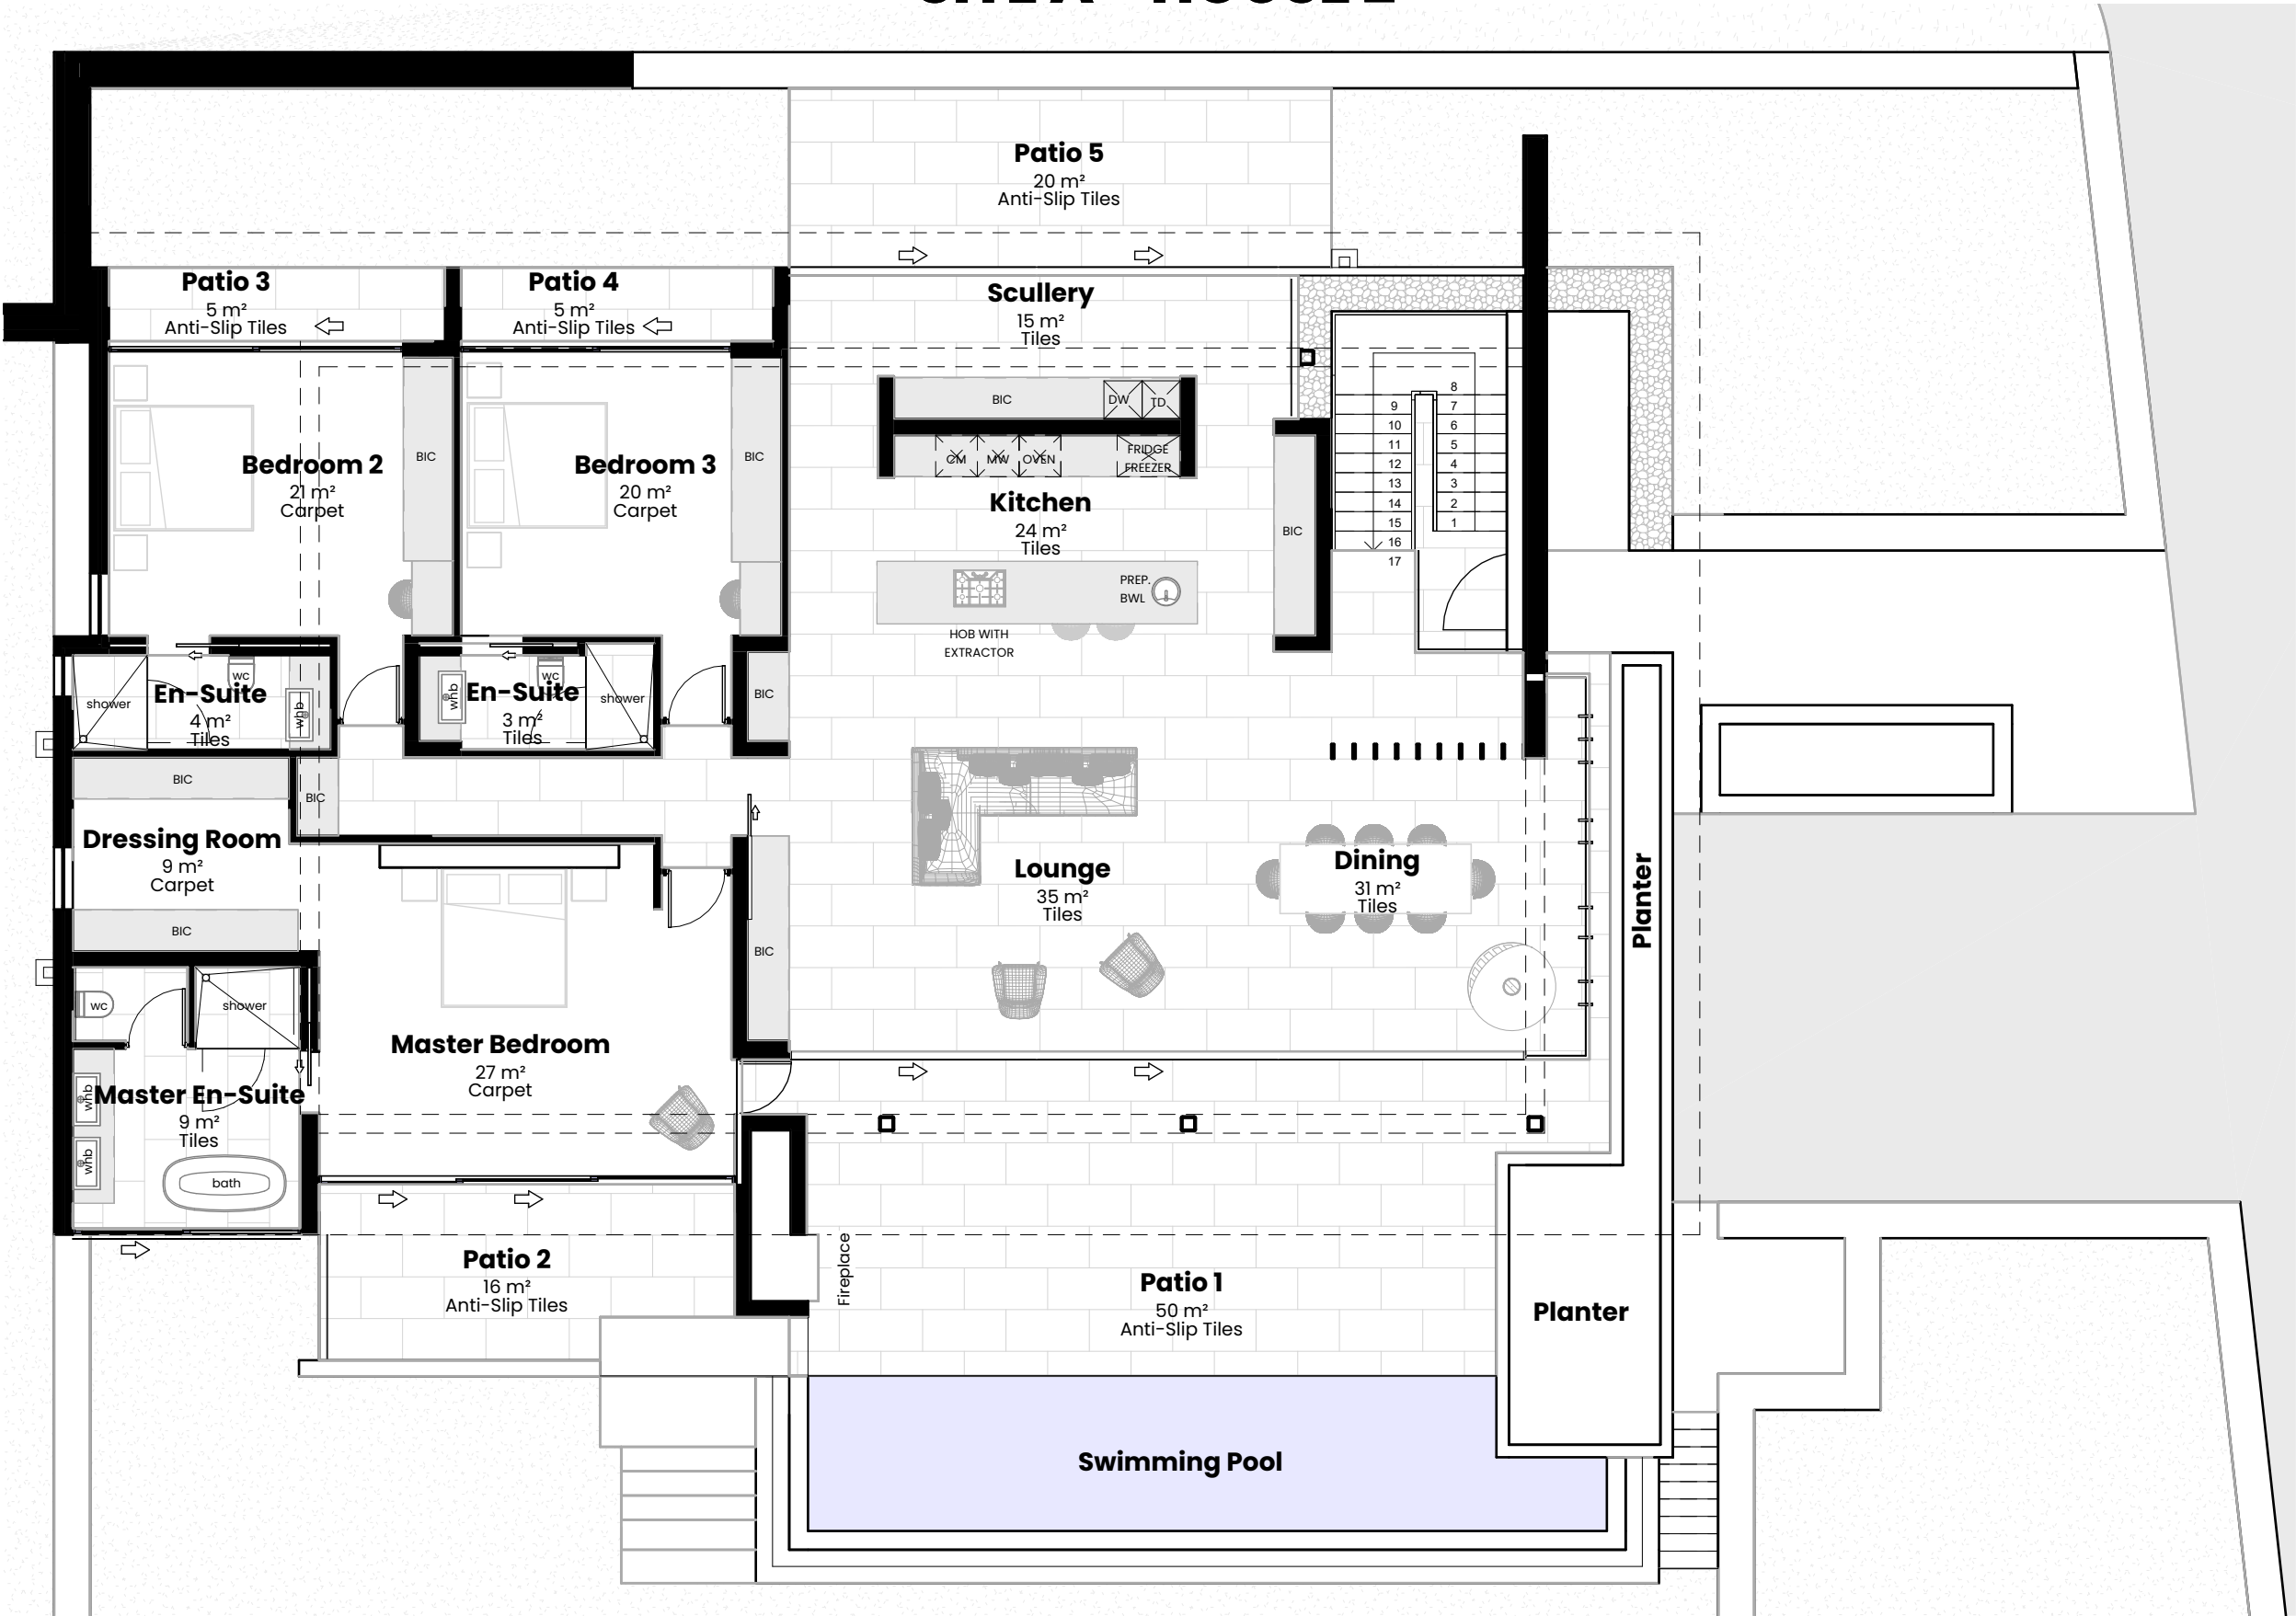

NAME FIRST FLOOR PLAN
SCALE 1:100
REVISION

EVNA TEL | 065 544 9945 EMAIL | eduard@evnarchitect.com
WEB | www.evnarchitect.com
02 Cairnmount Avenue | Oranjezicht | Cape Town | 8001
The content of this document is the intellectual property of EVN ARCHITECTS (PTY) LTD © 2024.
All Rights Reserved.