


SITE B - HOUSE 2

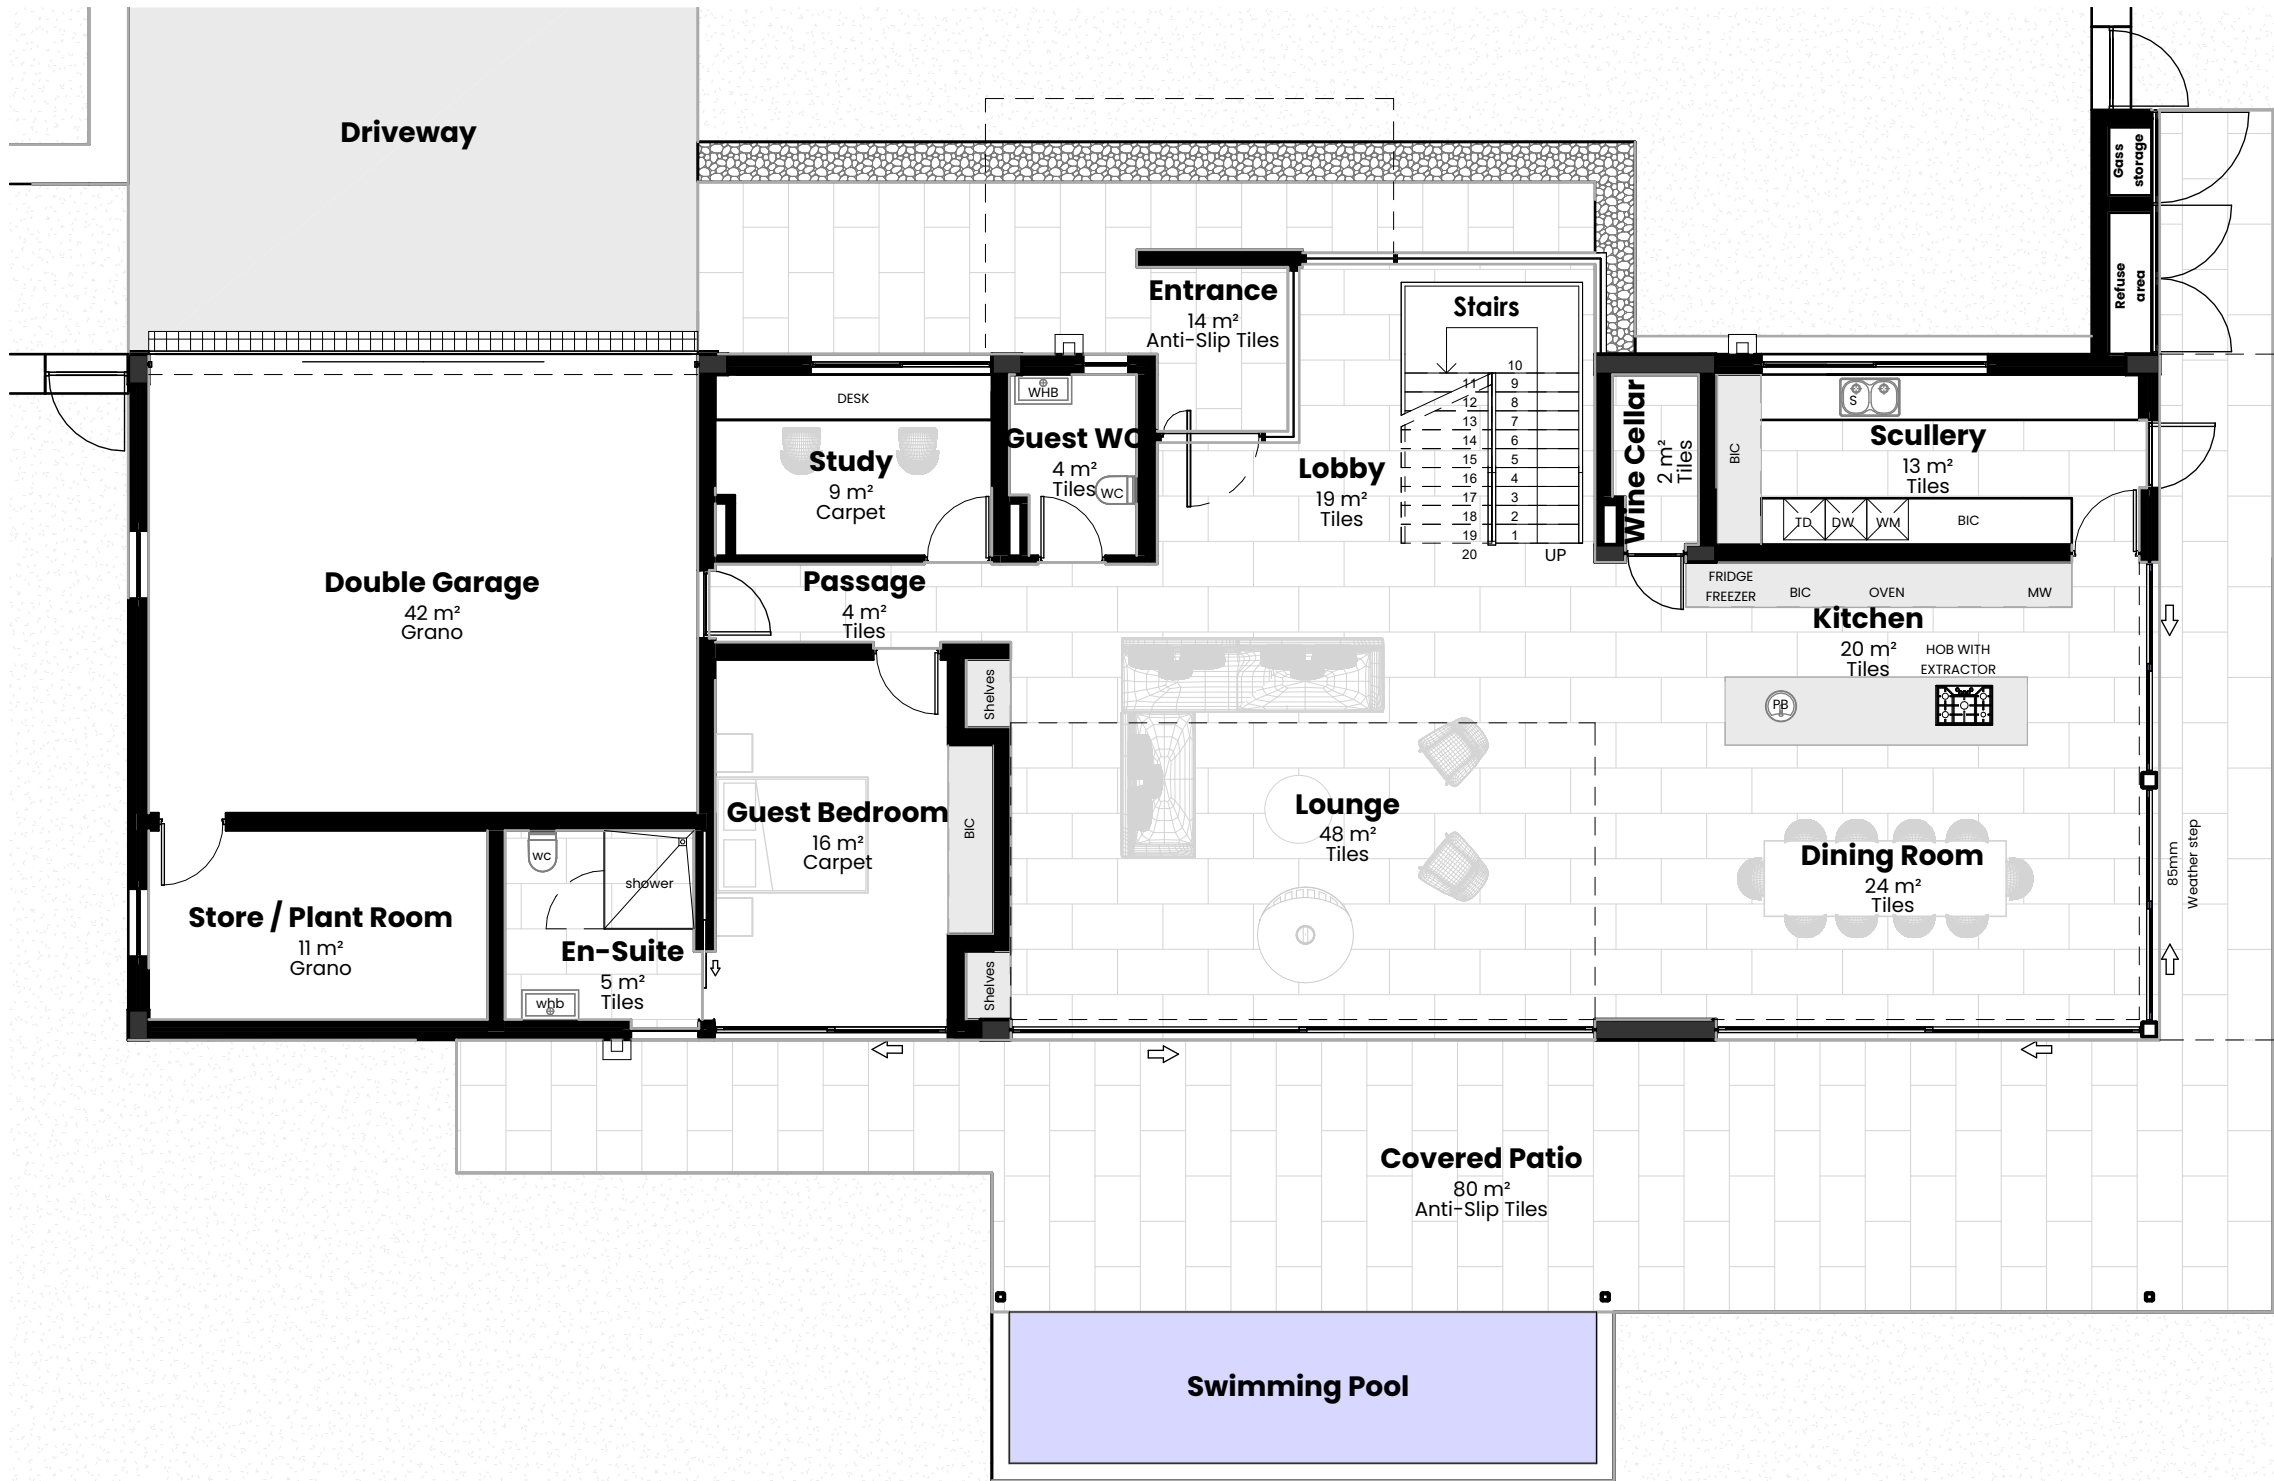

NAME
SCALE
REVISION


GROUND FLOOR PLAN
1 : 100



TEL | 065 544 9945 EMAIL | eduard@evnarchitect.com
WEB | www.evnarchitect.com
02 Cairnmount Avenue | Oranjezicht | Cape Town | 8001

The content of this document is the intellectual property of EVN ARCHITECTS (PTY) LTD © 2024.
All Rights Reserved.

SITE B - HOUSE 2

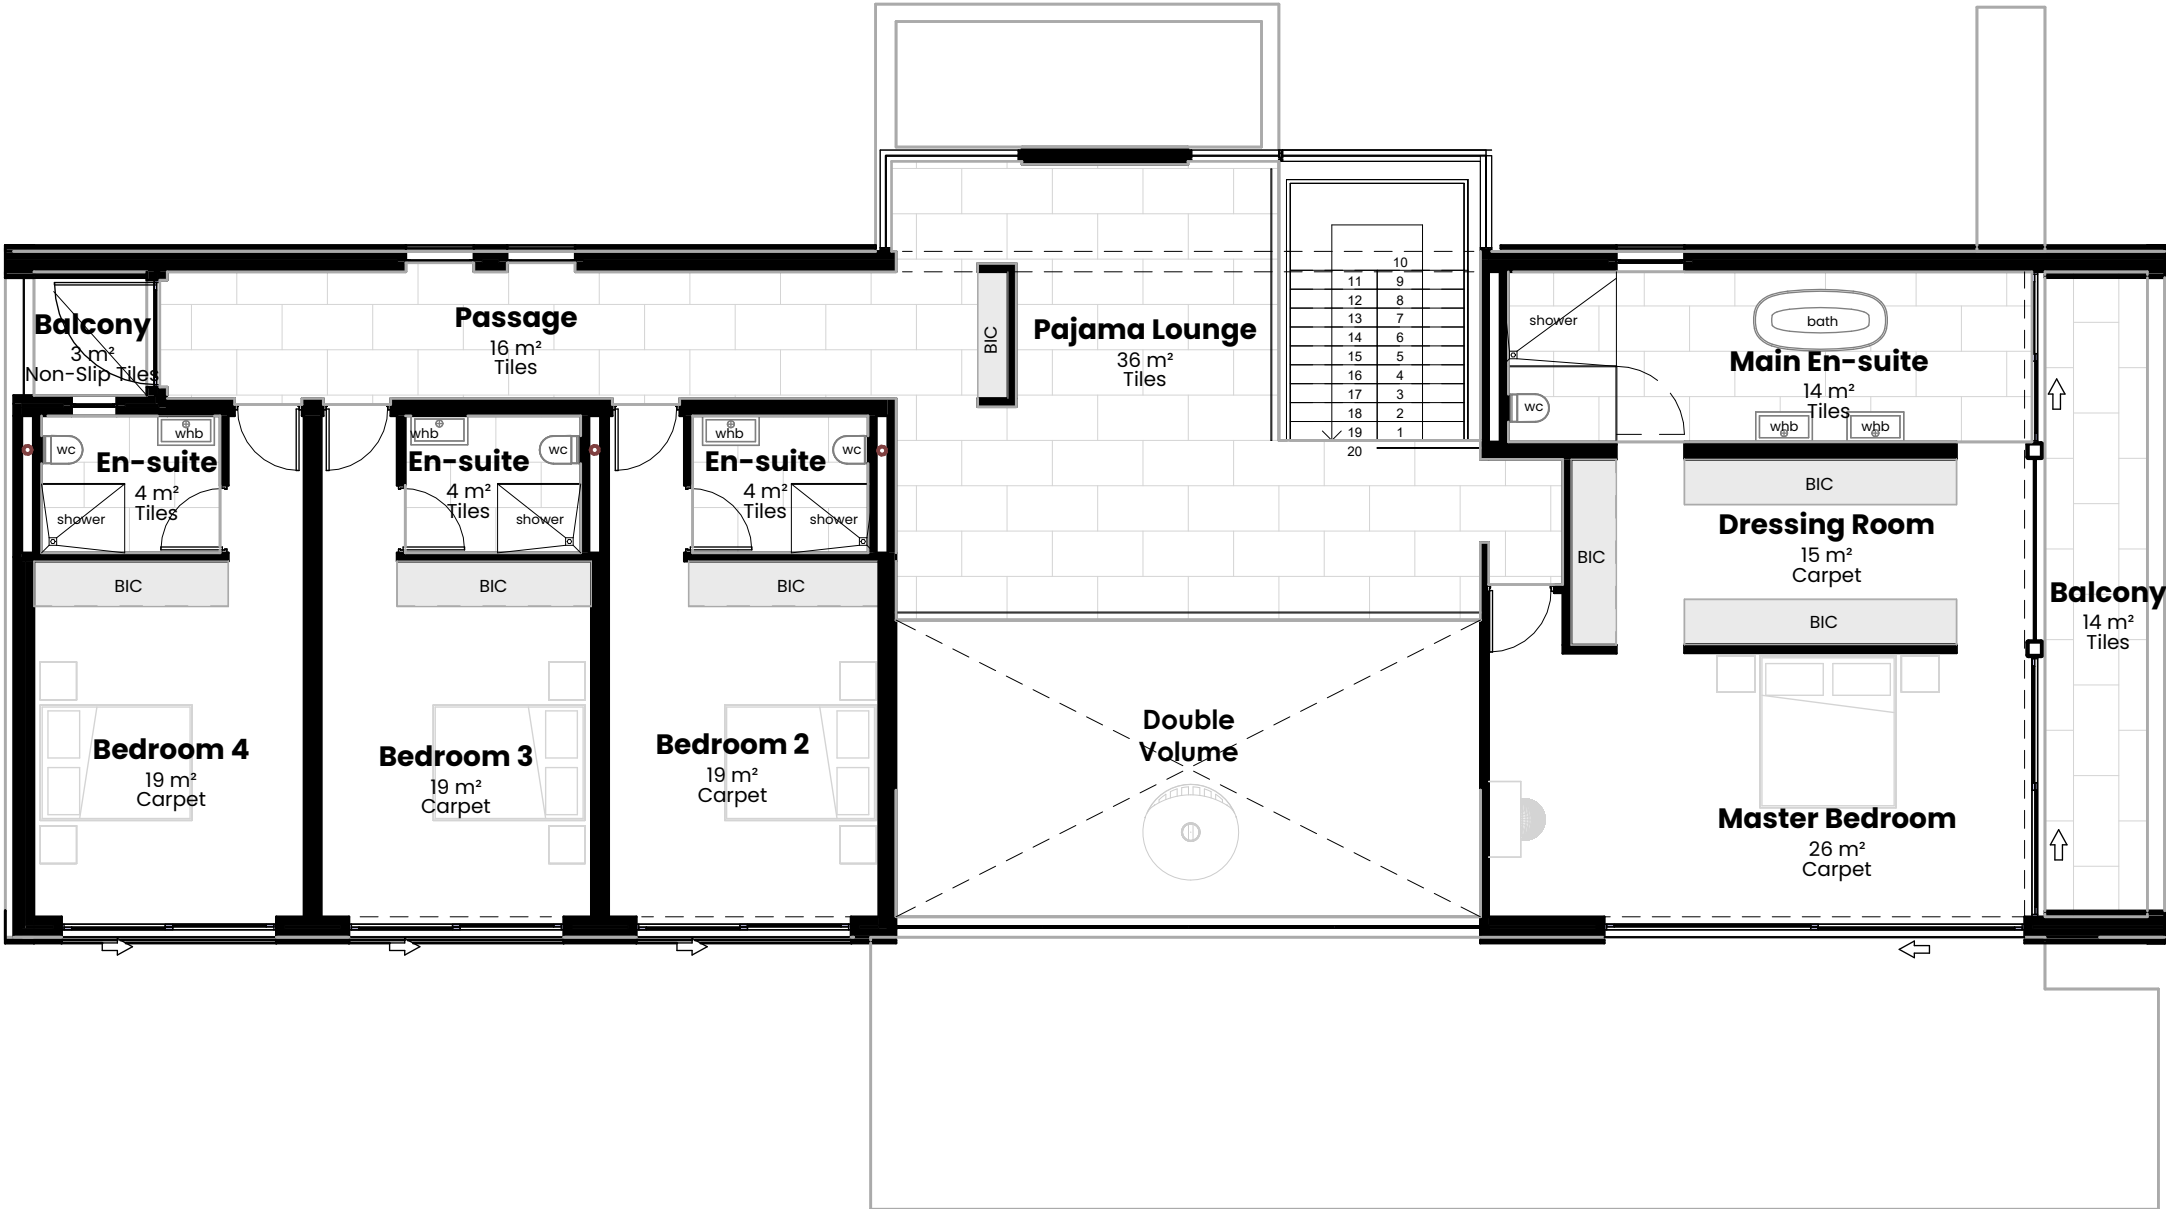

NAME FIRST FLOOR PLAN
SCALE 1 : 100
REVISION