


SITE A - HOUSE 3

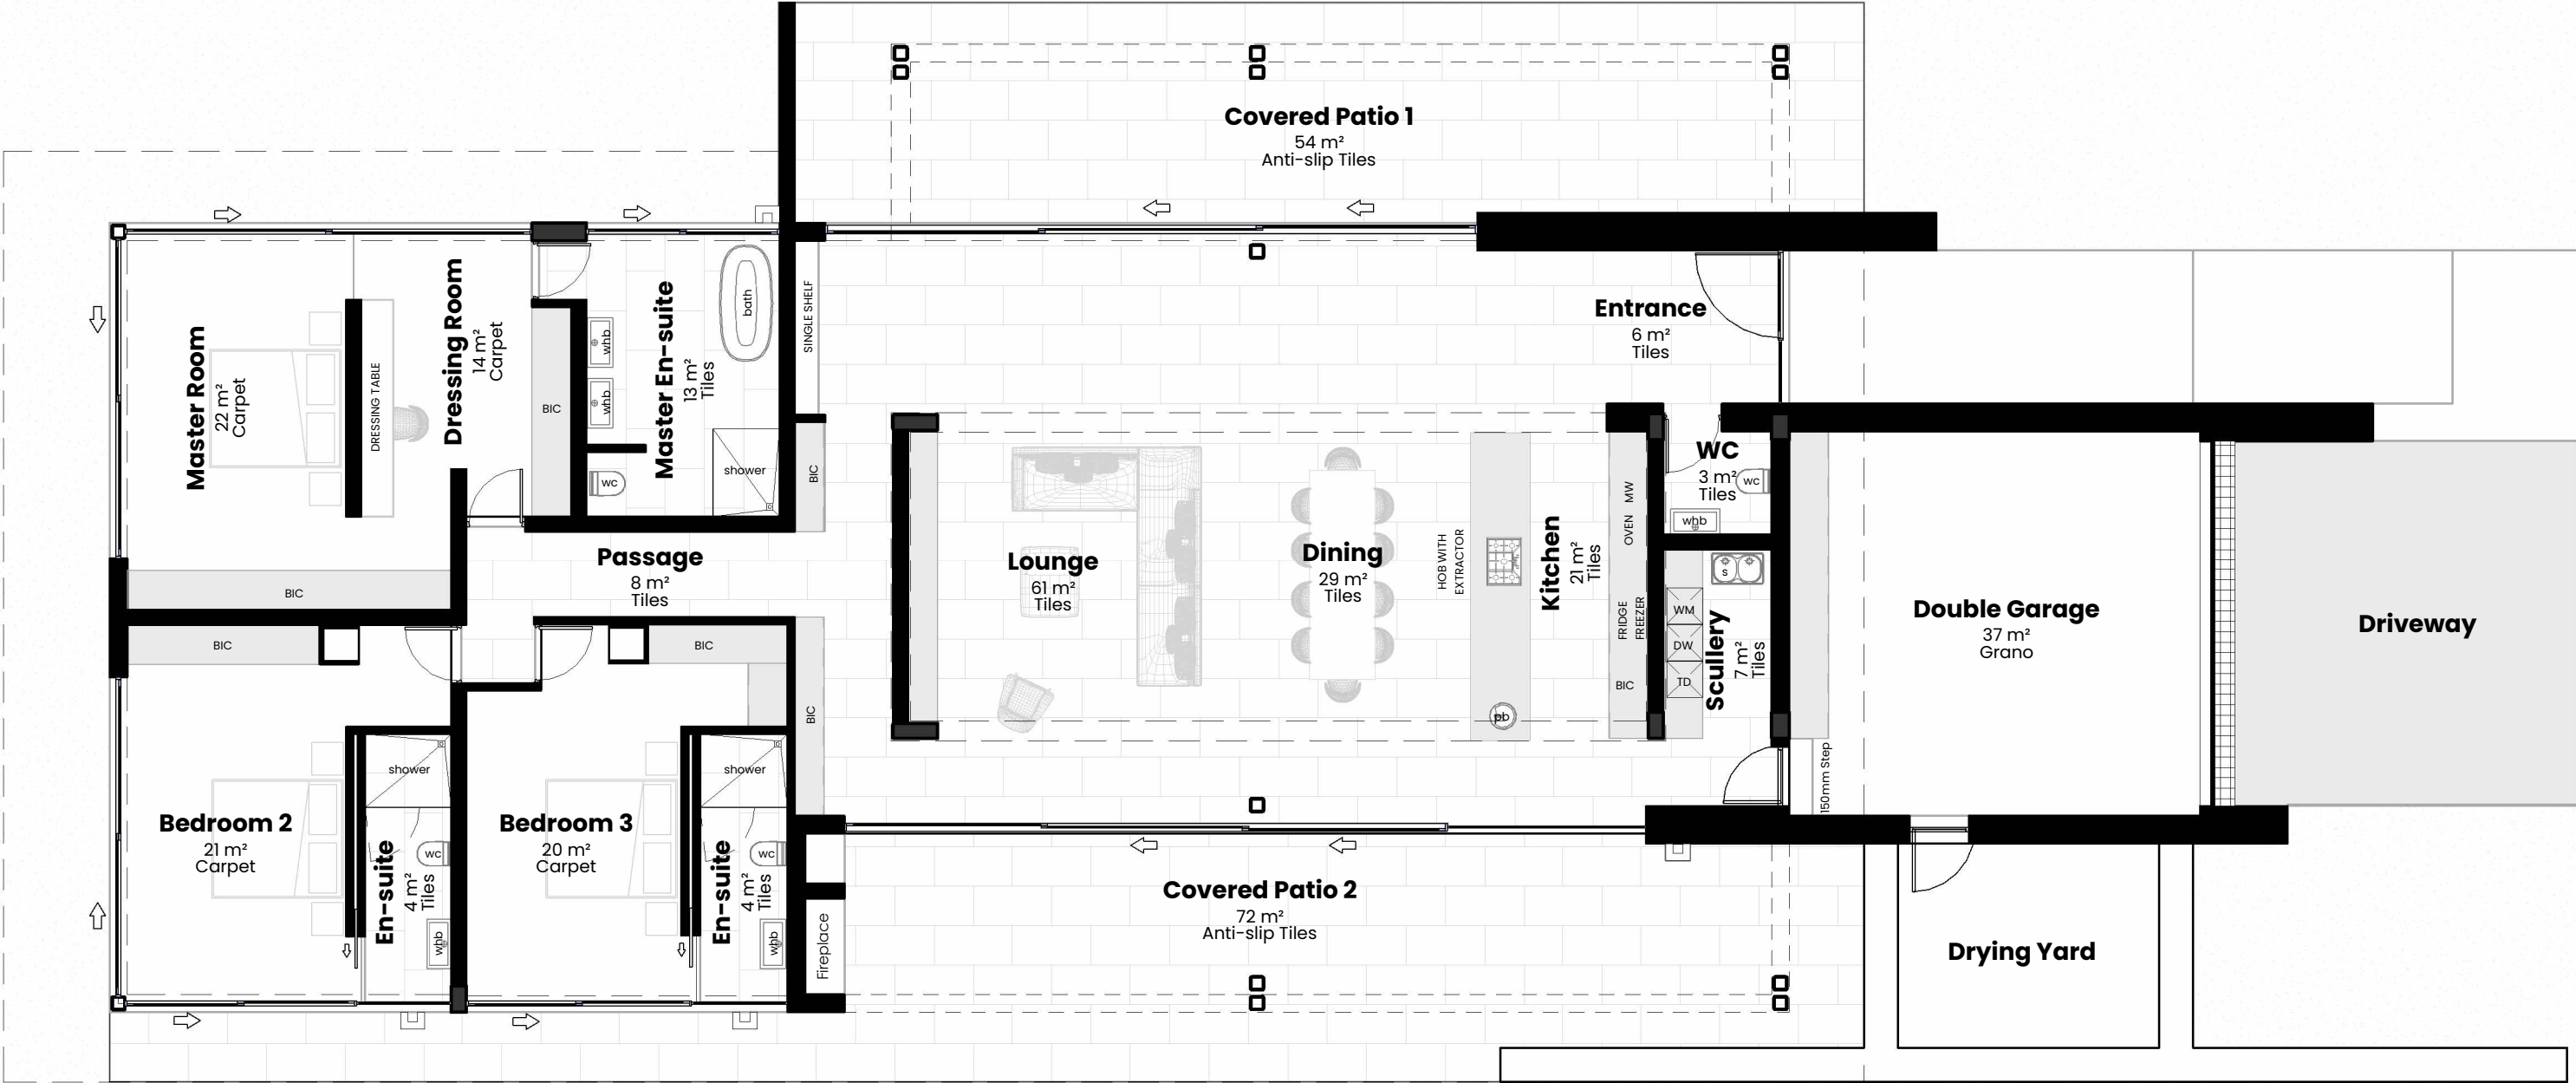

NAME	Ground storey (Area)
SCALE	1 : 100
REVISION	



TEL | 065 544 9945 EMAIL | eduard@evnarchitect.com
WEB | www.evnarchitect.com
02 Cairnmount Avenue | Oranjezicht | Cape Town | 8001

The content of this document is the intellectual property of EVN ARCHITECTS (PTY) LTD © 2024.
All Rights Reserved.