




AREA SCHEDULE	
DOUBLE STOREY INFORMATION	
Township:	Constantia, Western Cape
Zone:	Single Residential (SR1)
GROUND STOREY	
House under roof	238.6m ²
House floor plate	276.3m ²
FIRST STOREY	
House under roof	231.2m ²
House floor plate	277.5m ²
Pool area :	30m ²



AREA SCHEDULE	
DOUBLE STOREY INFORMATION	
Township:	Constantia, Western Cape
Zone:	Single Residential (SR1)
GROUND STOREY	
House under roof	238.6m ²
House floor plate	276.3m ²
FIRST STOREY	
House under roof	231.2m ²
House floor plate	277.5m ²
Pool area :	30m ²

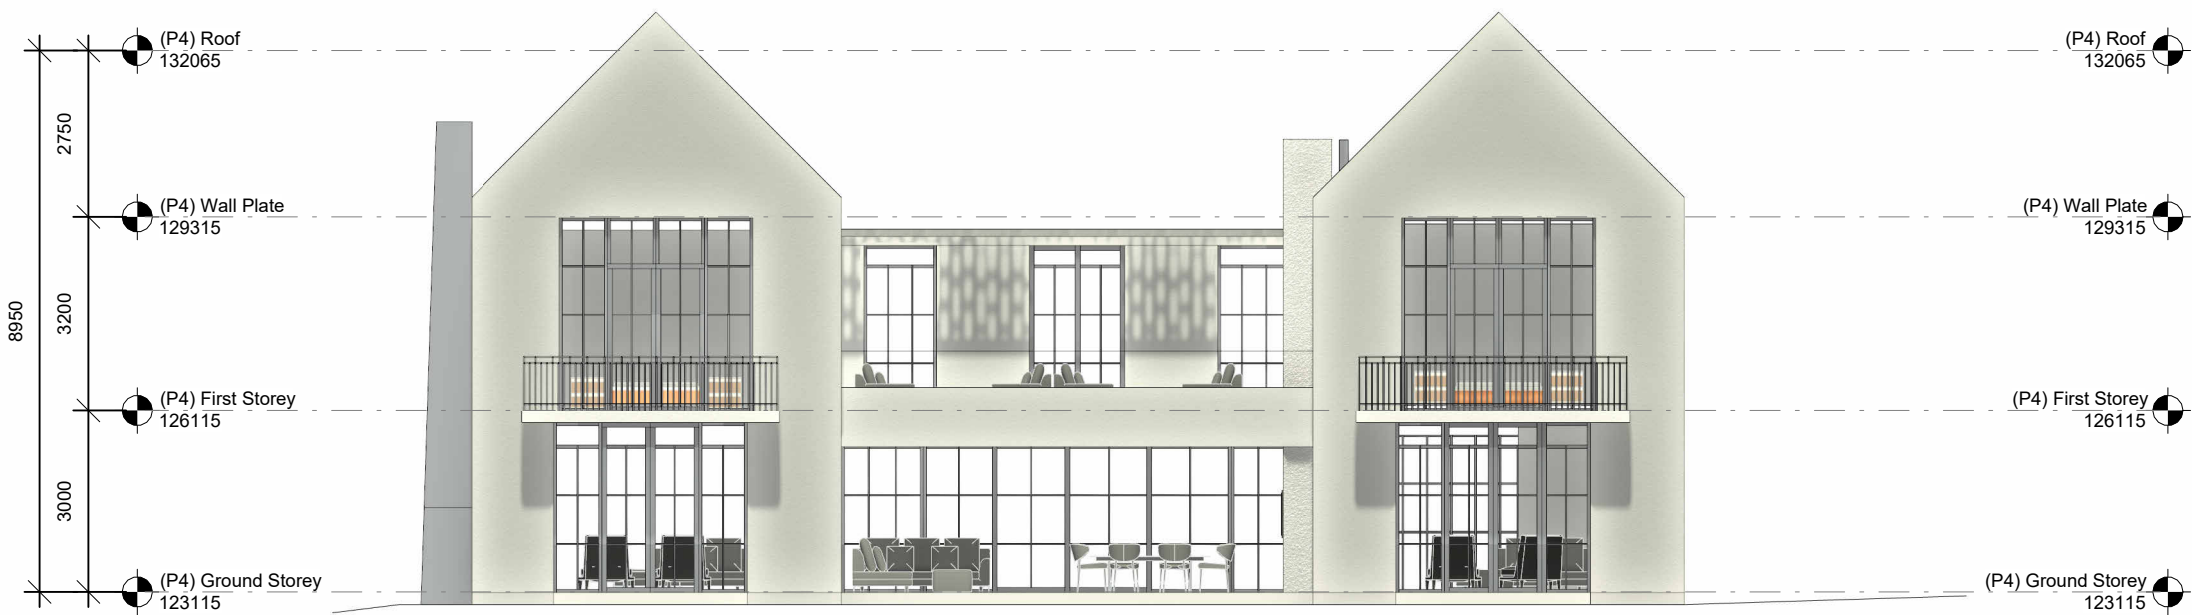

1 DC A2000 (Elevation) 01 (P4) North
1 : 125



2 DC A2000 (Elevation) 02 (P4) East
1 : 125

FOR CLIENT Richard Goudvis
DESIGN BY JB

DRAWING SHEET NUMBER DC_A2003
SHEET NAME (P4)_Elevations Page 1 of 2


SCALE 1 : 125

JACOBOTHA ARCHITECTS

• 12th Floor, The Towers, 2 Hertzog Blvd, Cape Town, 8000
• info@jacobotha.com • +2721 403 6435 • +2763 288 3777



1 DC A2000 (Elevation) 03 (P4) South
1 : 125

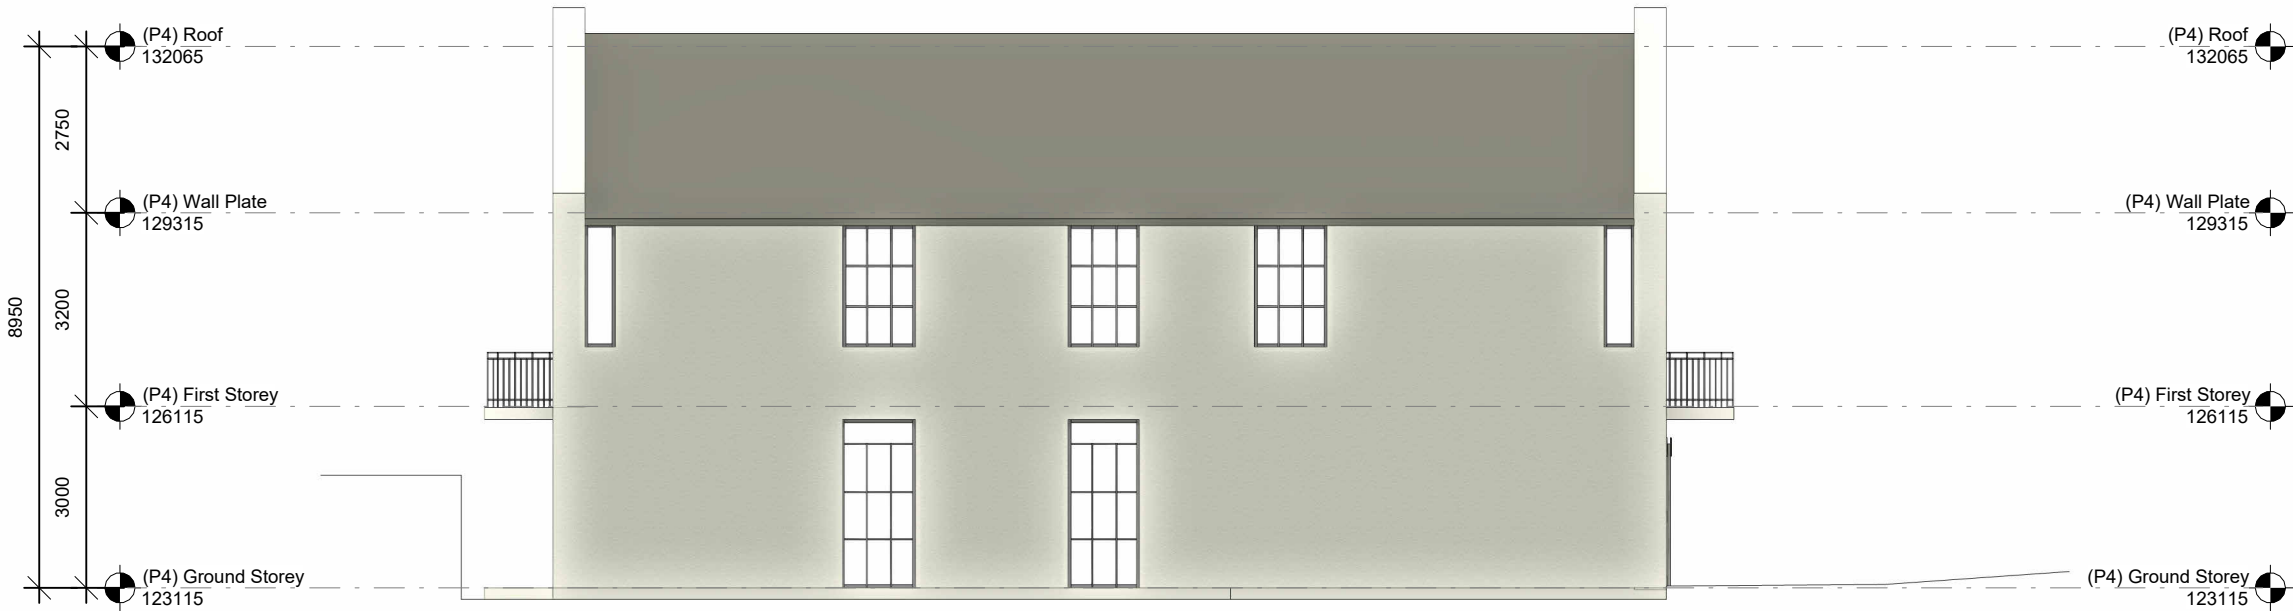

2 DC A2000 (Elevation) 04 (P4) West
1 : 125