




AREA SCHEDULE	
UNIT 1 GROUND STOREY:	
Internal Area:	183.0m ²
Covered External Area:	59.0m ²
UNIT 2 GROUND STOREY	
Internal Area:	197.1m ²
Covered External Area:	59.0m ²
UNIT 3 GROUND STOREY	
Internal Area:	145.0m ²
Covered External Area:	58.0m ²



AREA SCHEDULE	
UNIT 1 FIRST STOREY:	
Internal Area:	157.8m²
Covered External Area:	14.0m²

UNIT 2 FIRST STOREY	
Internal Area:	147.4m²
Covered External Area:	30.0m²

UNIT 3 FIRST STOREY	
Internal Area:	136.7m²
Covered External Area:	0.0m²

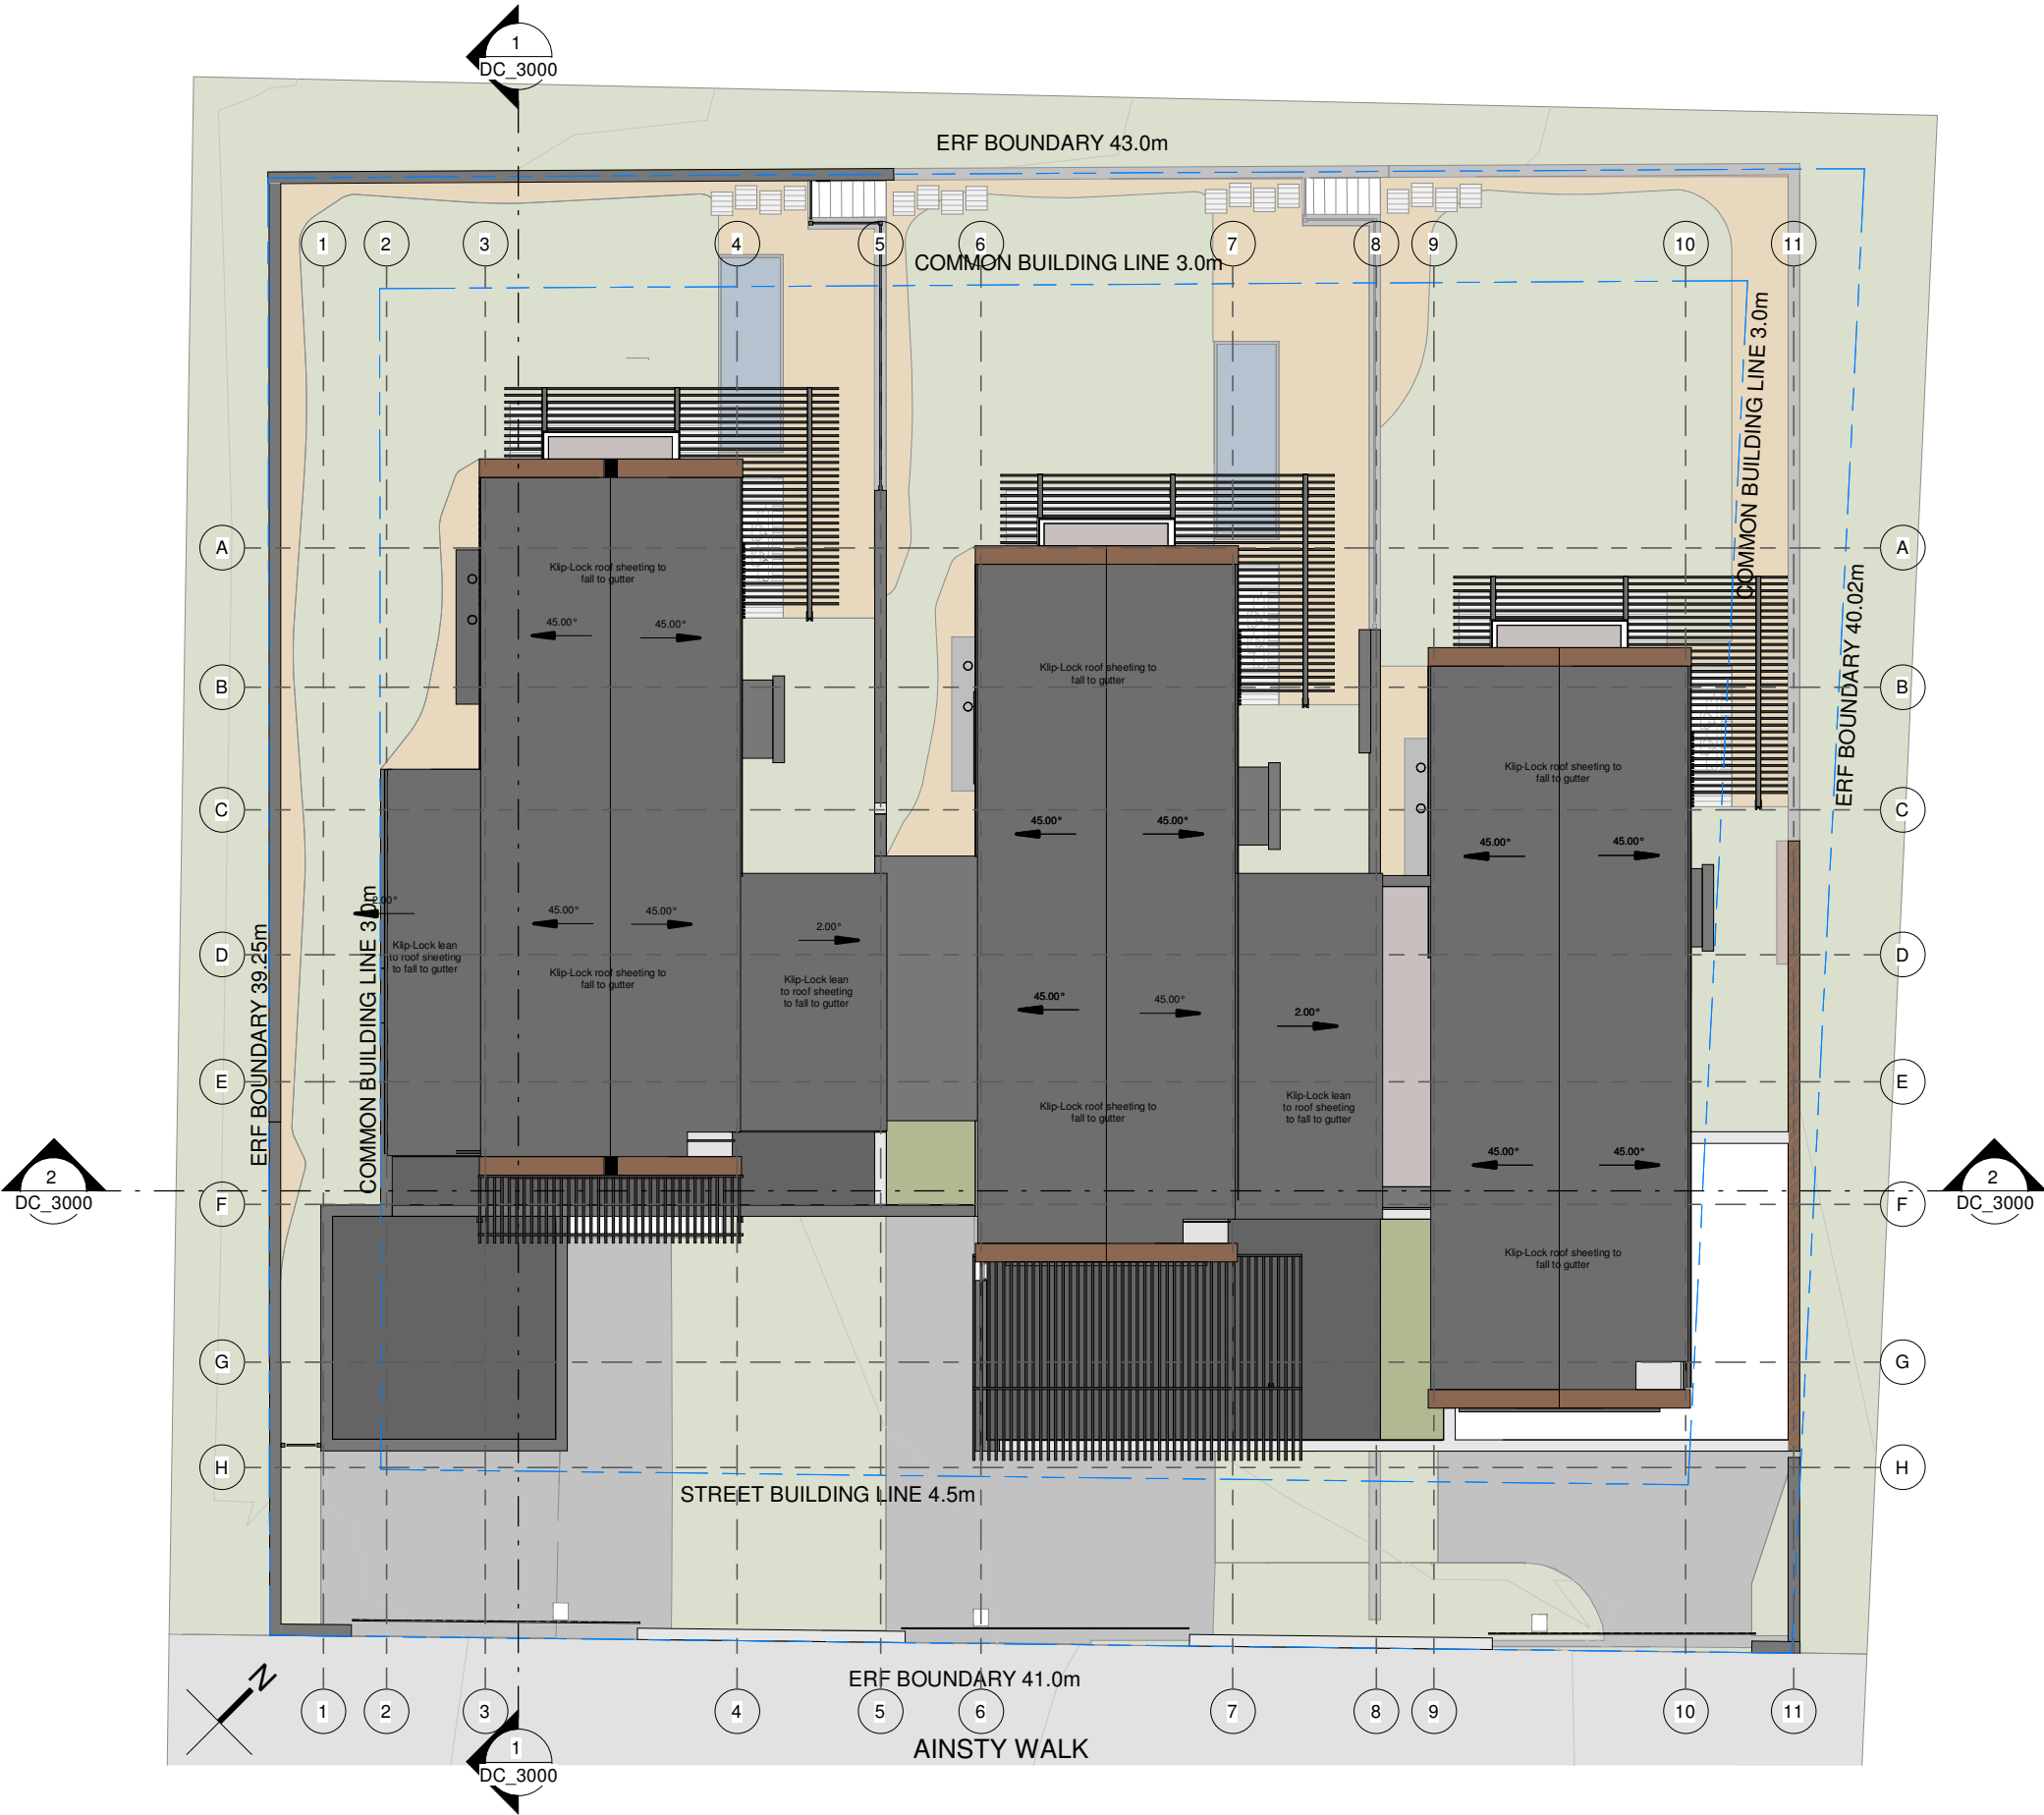





1 DC A2000 (Elevation) 01 North
1 : 200




2 DC A2000 (Elevation) 02 South
1 : 200

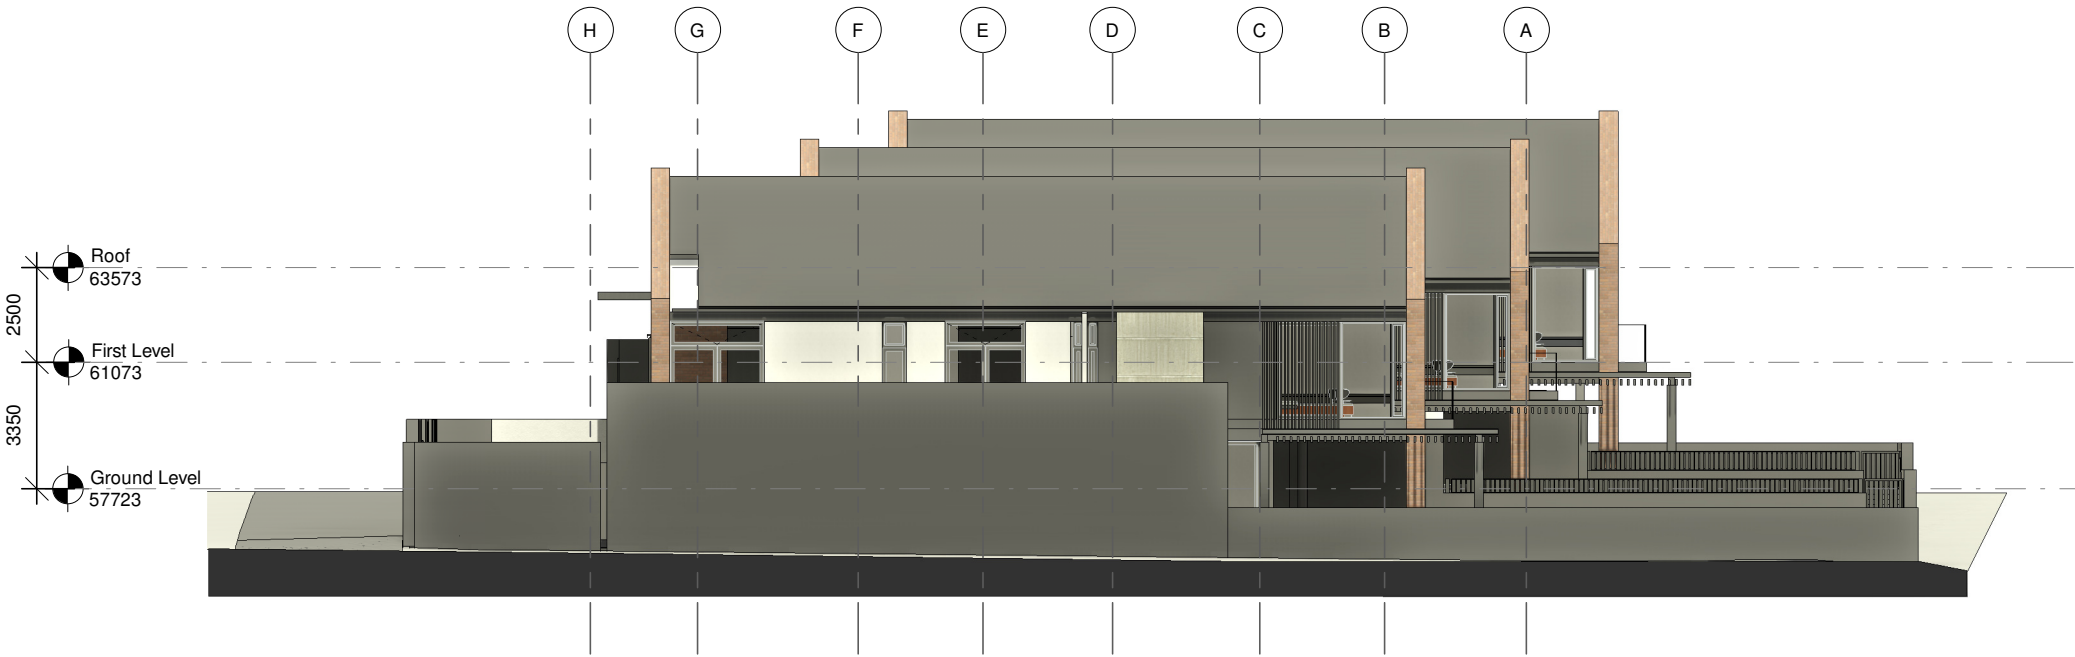

1 DC A2000 (Elevation) 03 East
1 : 200

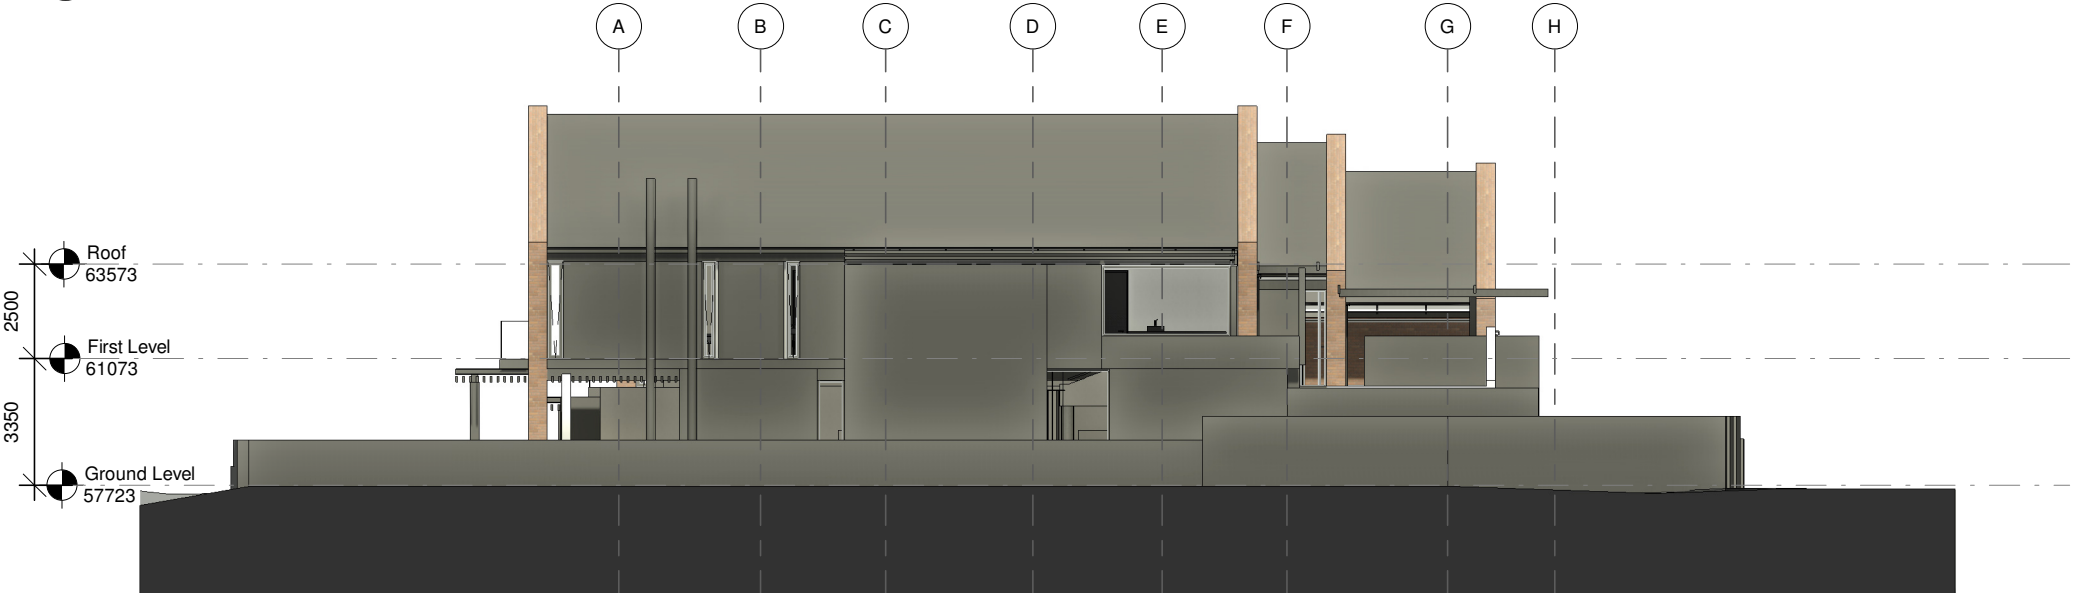

2 DC A2000 (Elevation) 04 West
1 : 200

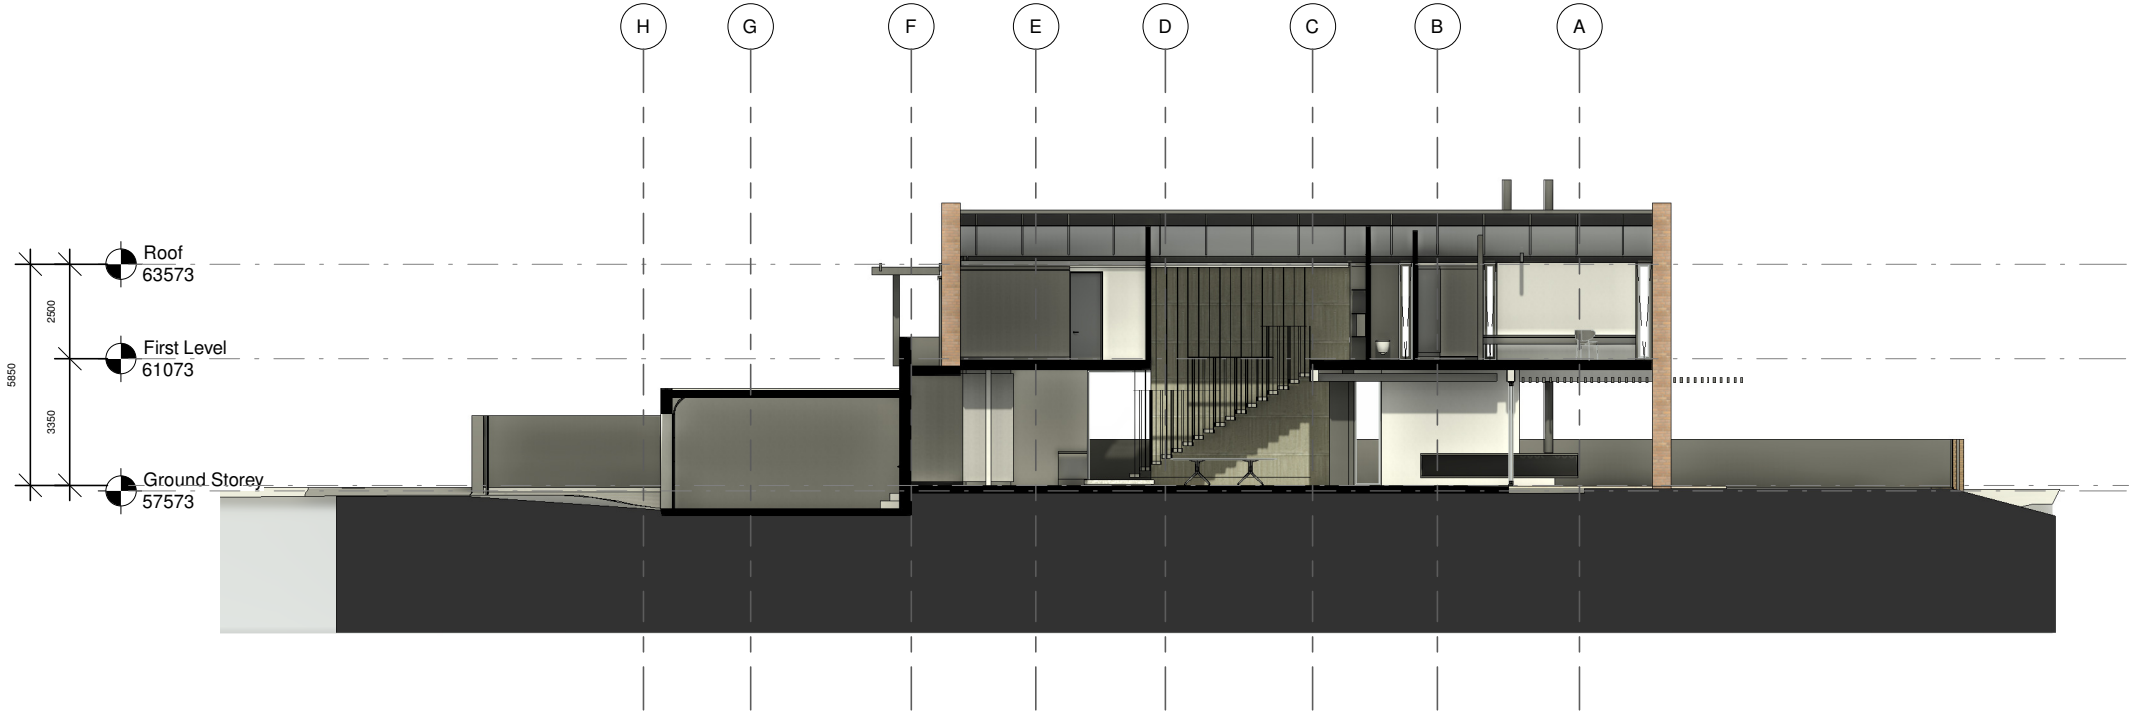

1 DC A3000 (Section) 1-1
1 : 200



2 DC A3000 (Section) 2-2
1 : 200